
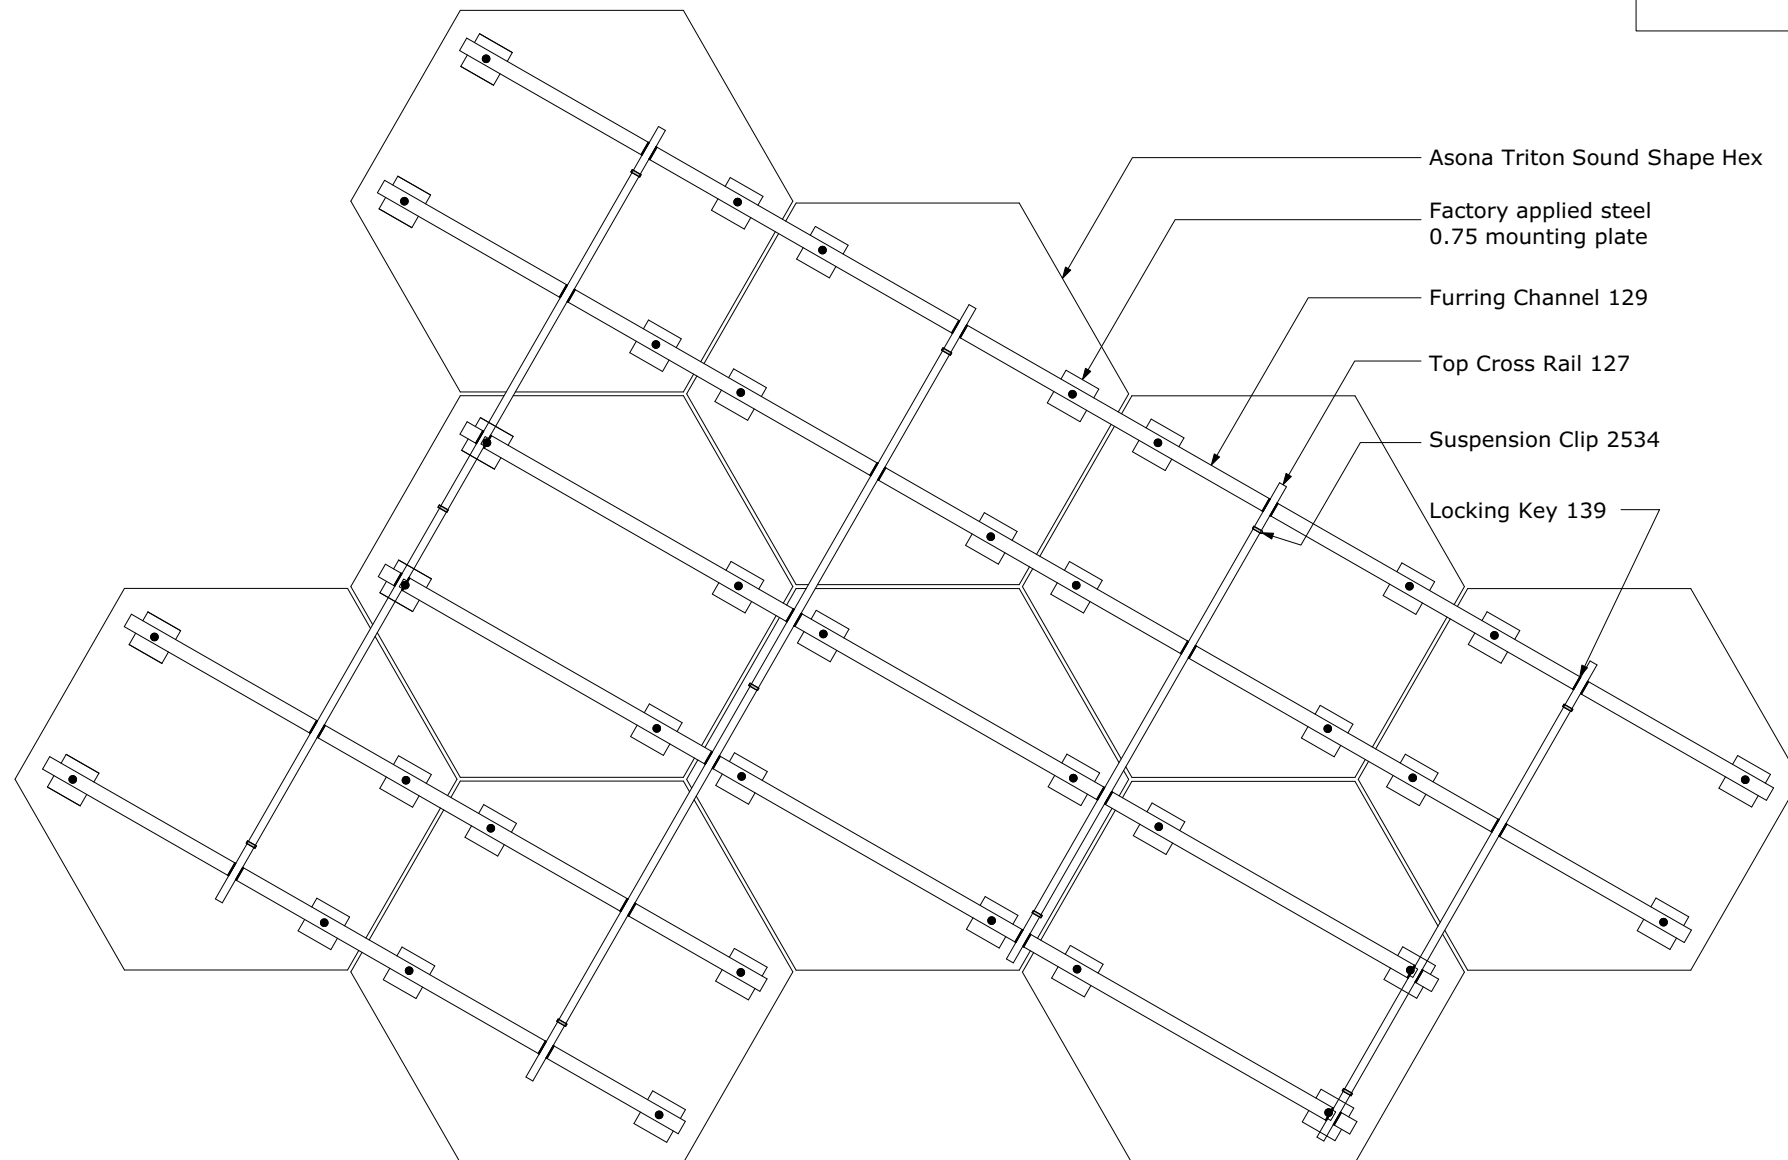


RONDO Key-Lock Concealed Ceiling System

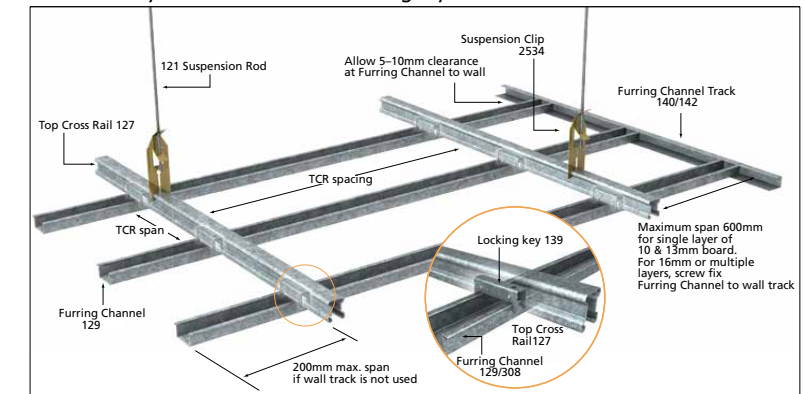

**asona**

www.asona.co.nz

info@asona.co.nz

6 Mahunga Drive, Mangere Bridge  
 Auckland 2022, New Zealand  
 Tel: +64 9 525 6575

## Suspended Ceiling Installation

**Product:** Asona Triton Cloud SoundShape Hex

**Customer:**

**Project Name:**

**Job Number:**

**APPROVED**

Date: / /

Name:

Sign:

**NOTES**

**View:** RCP

**Drawing Number:** TC-300

**Version:** V2

**Drawing Date:** Sep 2024

**Scale:** N/A