




## Asona Triton Cloud Panel To Rondo KEY-LOCK (by Asona)

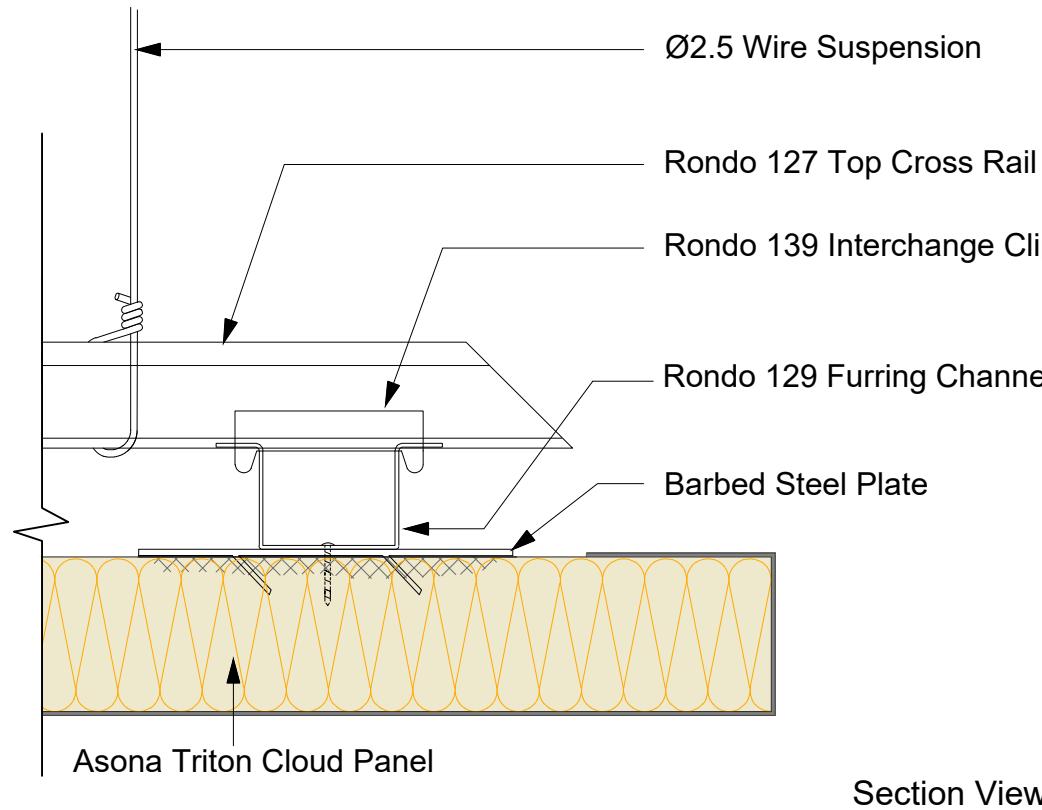

Section View

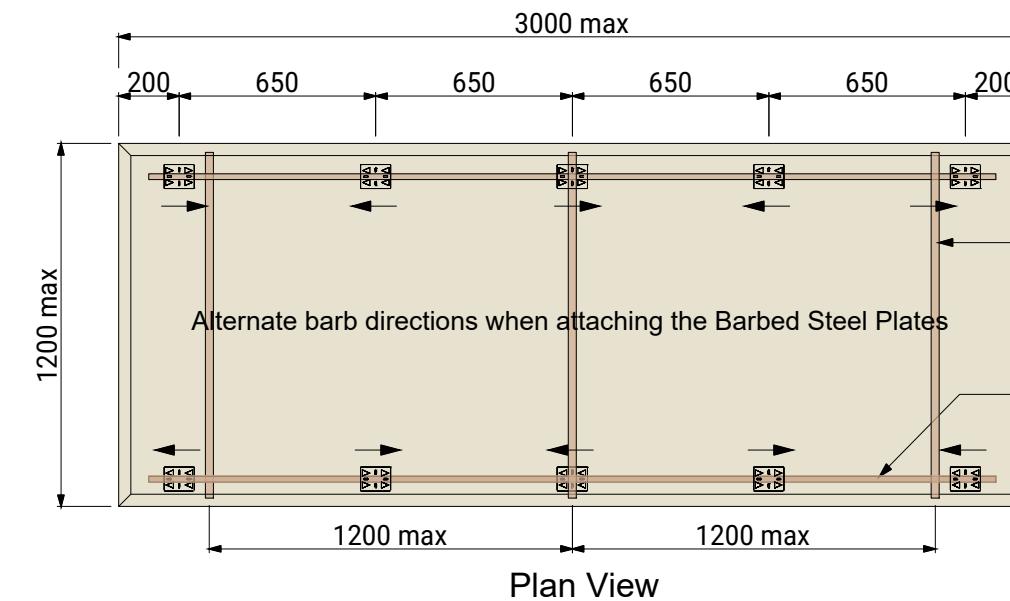


Plan View

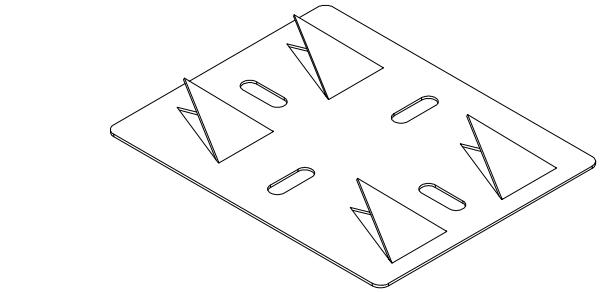


Barbed steel plate adhesively fixed to rear of Cloud Panels. Ensure barbs are alternately faced in opposite directions when attaching. Use good quality construction adhesive.

## Asona Triton Cloud Panel To Rondo DONN DX (by Asona)

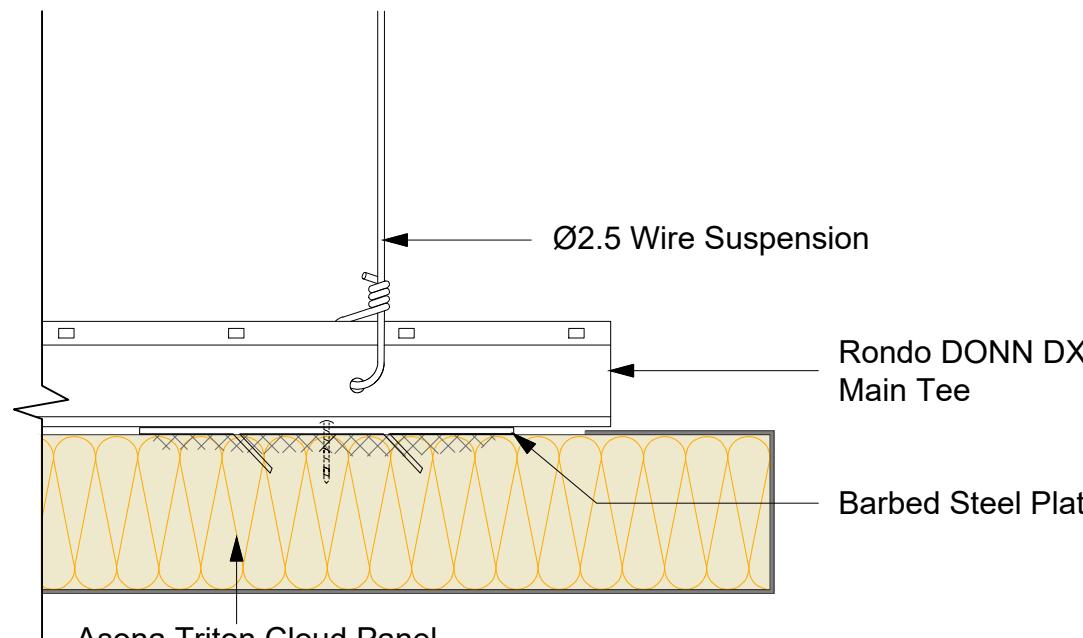

Section View

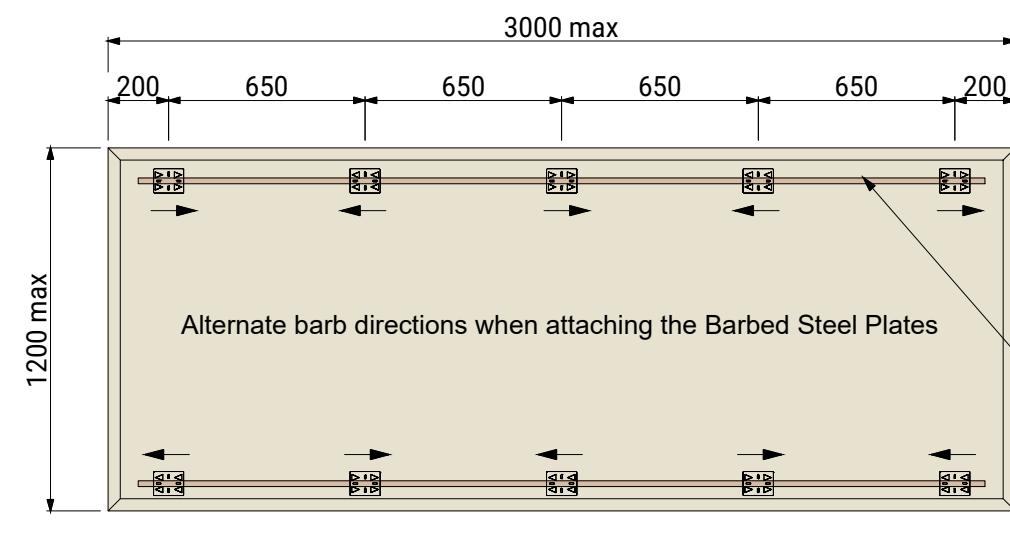

Plan View

Standard Asona Triton Cloud Panel sizes:

- 4x Steel Impaling Plate for 600x1200mm
- 8x Steel Impaling Plate for 600x2400mm
- 4x Steel Impaling Plate for 1200x1200mm
- 8x Steel Impaling Plate for 1200x2400mm
- 10x Steel Impaling Plate for 1200x3000mm

**asona**

[www.asona.co.nz](http://www.asona.co.nz)

info@asona.co.nz

6 Mahunga Drive, Mangere Bridge  
Auckland 2022, New Zealand

Tel: +64 9 525 6575

### Suspended Ceiling Installation

Product:

APPROVED

NOTES

Customer:

Date: / /

Drawing Number: TC-302 V3

Project Name:

Name:

Drawing Date: Feb 2026

Job Number:

Sign:

Drawn by: YP

Scale: NTS