


Ultratone™ Perforated GIB® Plasterboard


Item:	UL13.1224.8/18.W1L1
Perforations:	8mm holes @ 18.2mm centres
Sheet Size:	2400mm (L) x 1200mm (W)
Border:	58.5mm (L) & 59.1mm (W)
Open Area*:	13.19%

*Includes non perforated border.

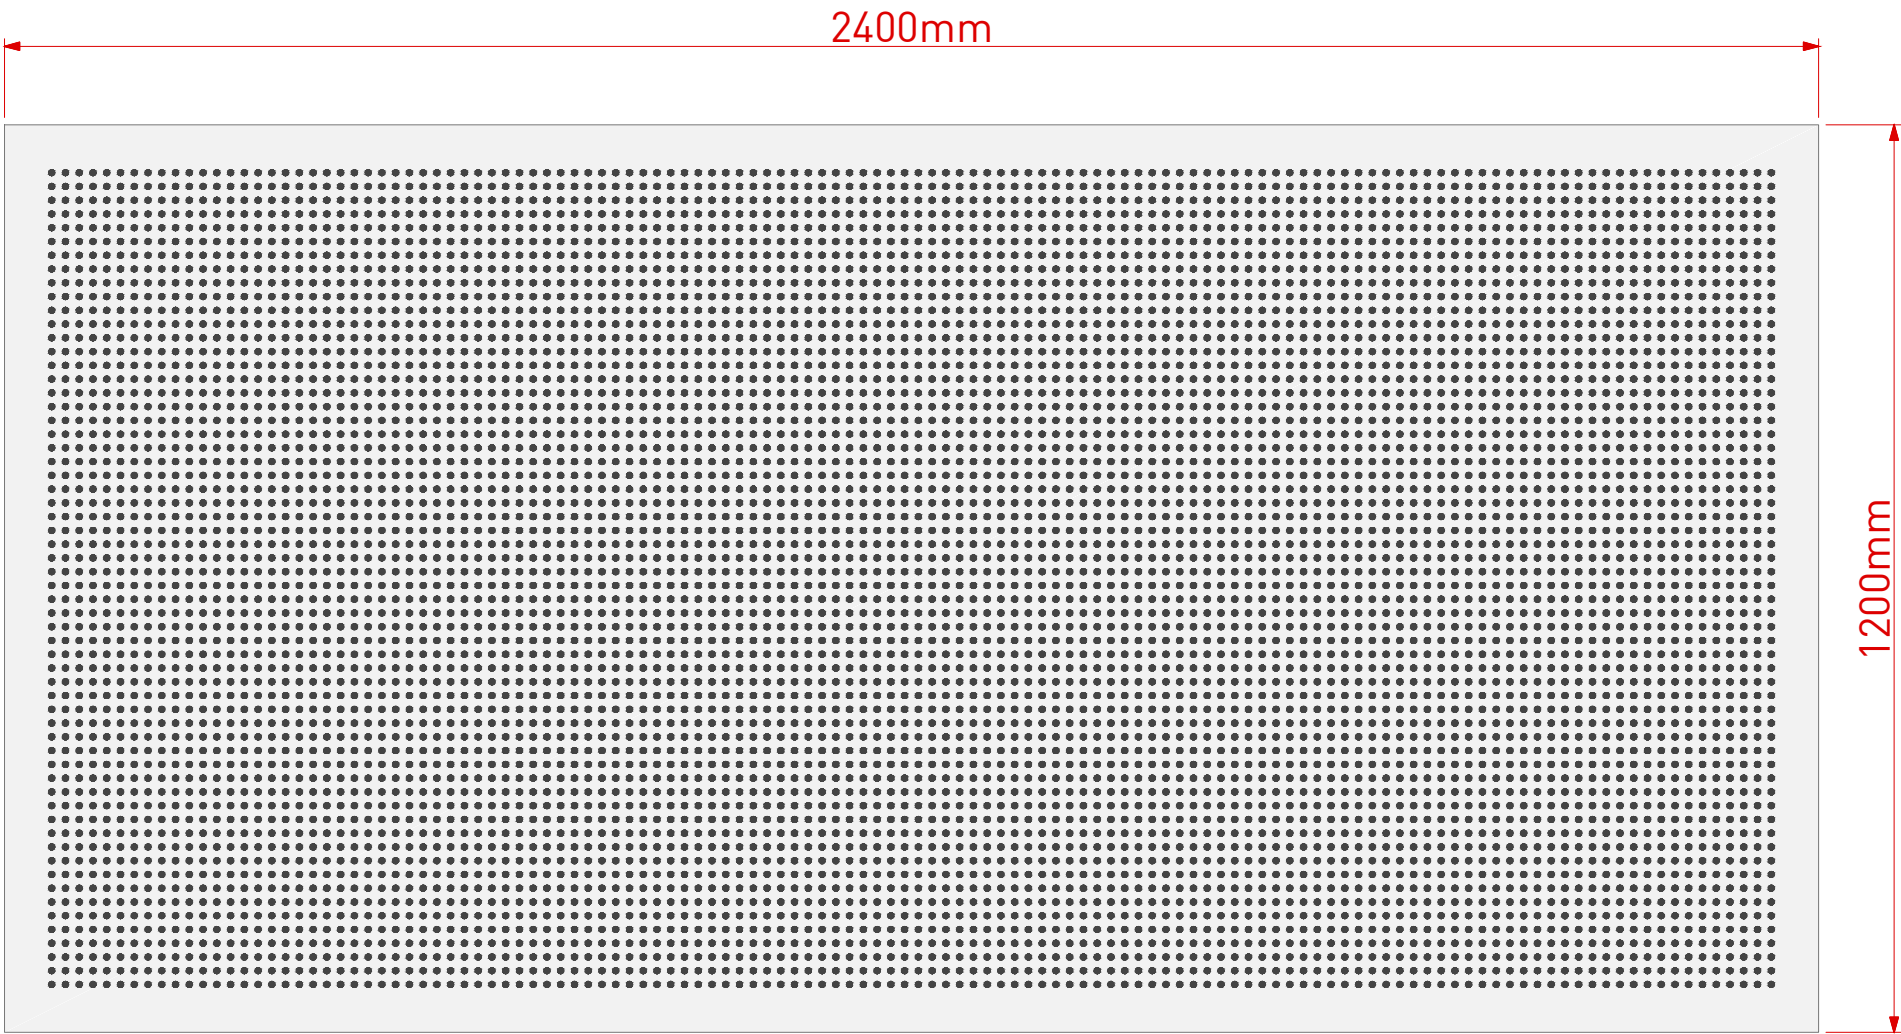


Note: Panel size, border and non perforated areas can be varied to suit project, consult Asona

Scale 1:10 @ A3

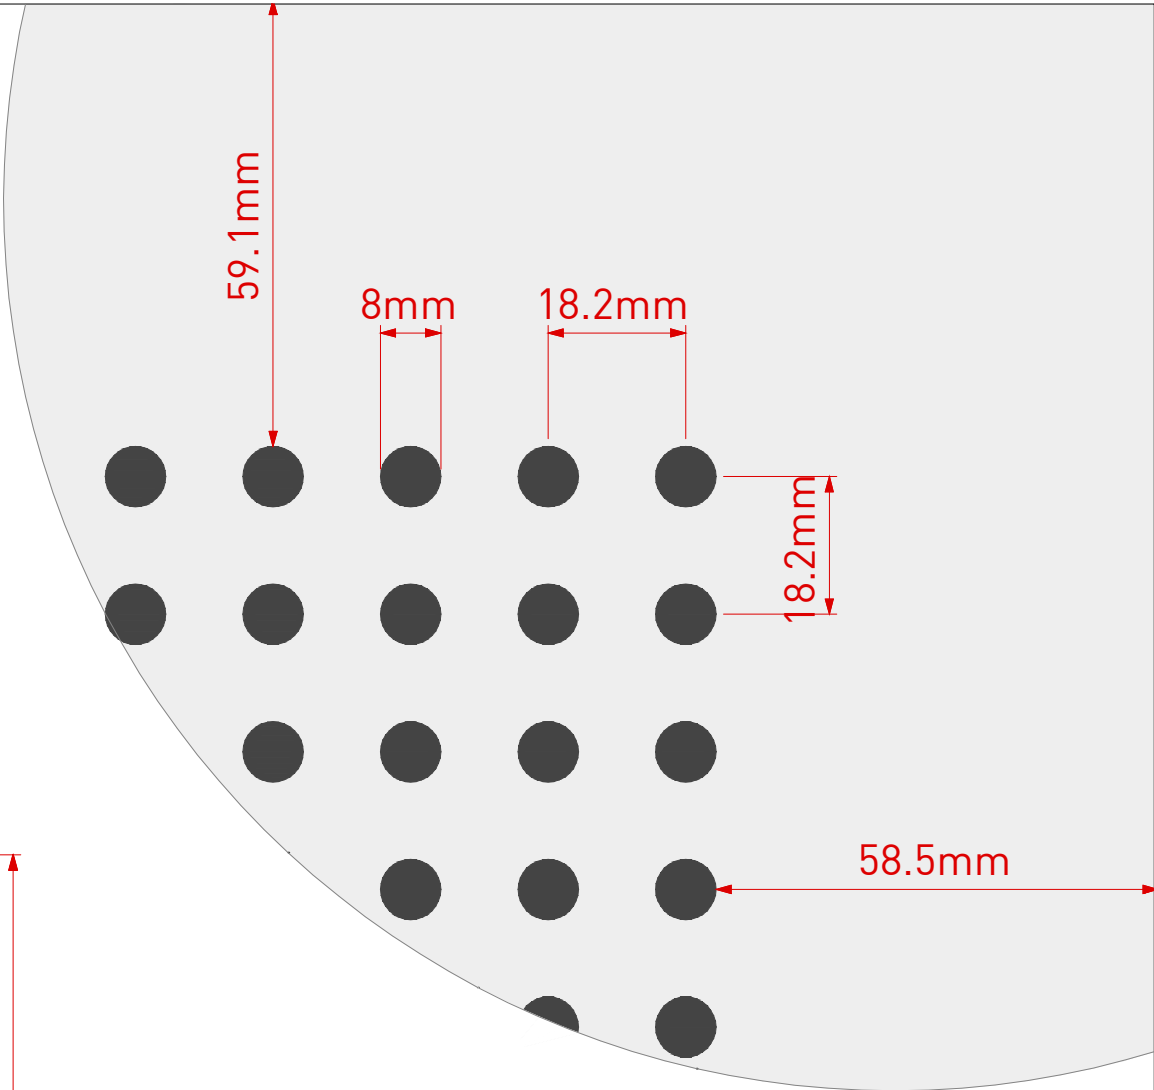

Scale 1:1 @ A3

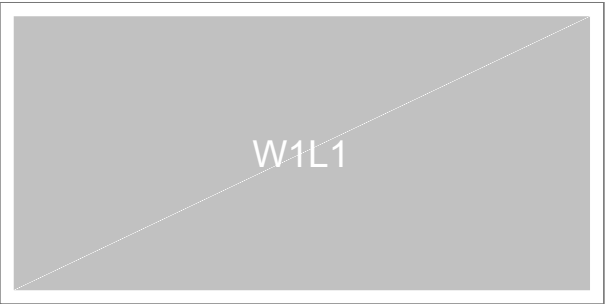

Cluster Group



www.asona.co.nz

info@asona.co.nz

6 Mahunga Drive, Mangere Bridge
Auckland 2022, New Zealand
Tel: +64 9 525 6575

8/18 W1L1

Product: Asona Ultratone GIB® Perforated Plasterboard

Customer:

Project Name:

Job Number:

APPROVED

Date:

Name:

Sign:

NOTES

View: Face View

Drawing Number: UL-100 V2

Drawing Date: July 2025


Drawn by: SL

Scale: 1:10 & 1:1

Ultratone™ Perforated GIB® Plasterboard


Item:	UL13.1224.8/18.W2L1
Perforations:	8mm hole @ 18.2mm centres
Sheet Size:	2400mm (L) x 1200mm (W)
Border:	58.5mm (L) & 59.1mm (W)
Open Area*:	11.88%

*Includes non perforated border.

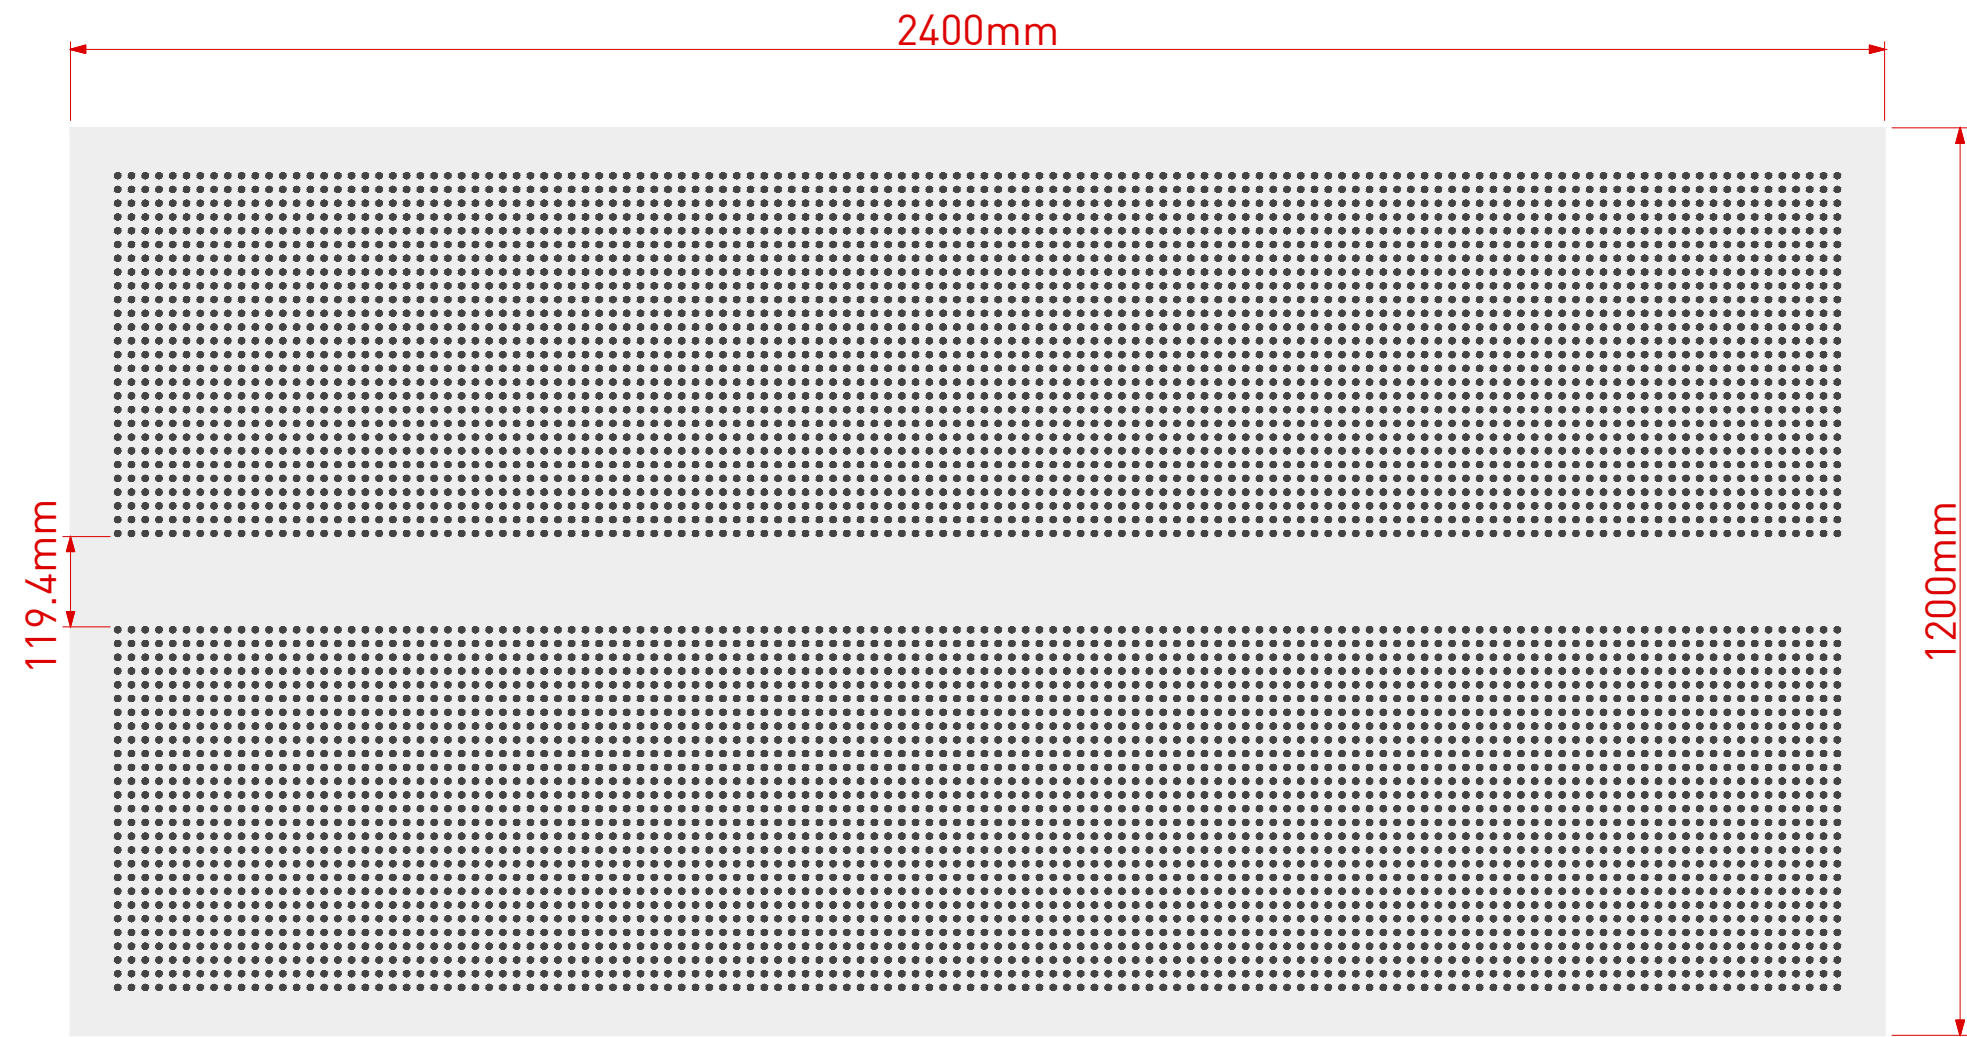


Note: Panel size, border and non perforated areas can be varied to suit project, consult Asona

Scale 1:10 @ A3

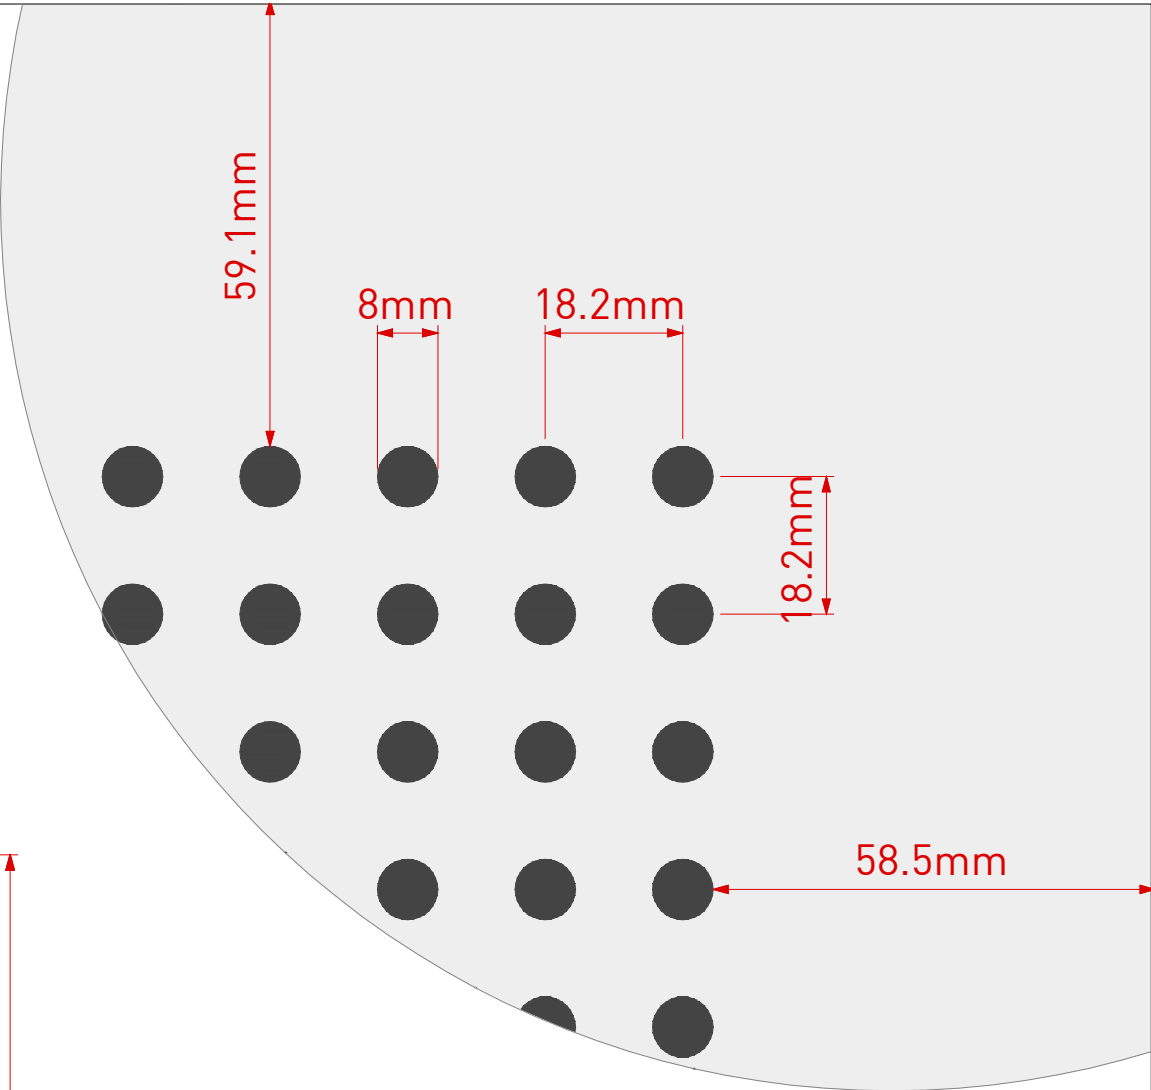

Scale 1:1 @ A3

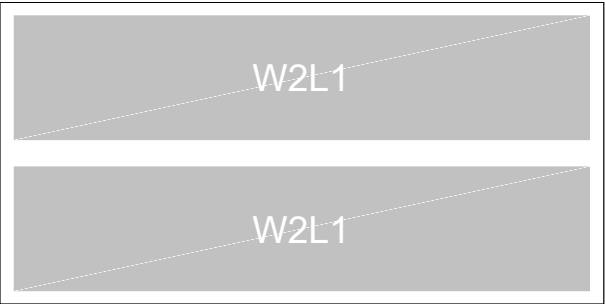

Cluster Group

asona

www.asona.co.nz

info@asona.co.nz

6 Mahunga Drive, Mangere Bridge
Auckland 2022, New Zealand
Tel: +64 9 525 6575

8/18 W2L1

Product: Asona Ultratone GIB® Perforated Plasterboard

Customer:

Project Name:

Job Number:

APPROVED

Date:

Name:

Sign:

NOTES

View: Face View

Drawing Number: UL-101 V2

Drawing Date: July 2025


Drawn by: SL

Scale: 1:10 & 1:1

Ultratone™ Perforated GIB® Plasterboard


Item:	UL13.1224.8/18.W3L1
Perforations:	8mm hole @ 18.2mm centres
Sheet Size:	2400mm (L) x 1200mm (W)
Border:	58.5mm (L) & 59.1mm (W)
Open Area*:	10.56%

*Includes non perforated border.

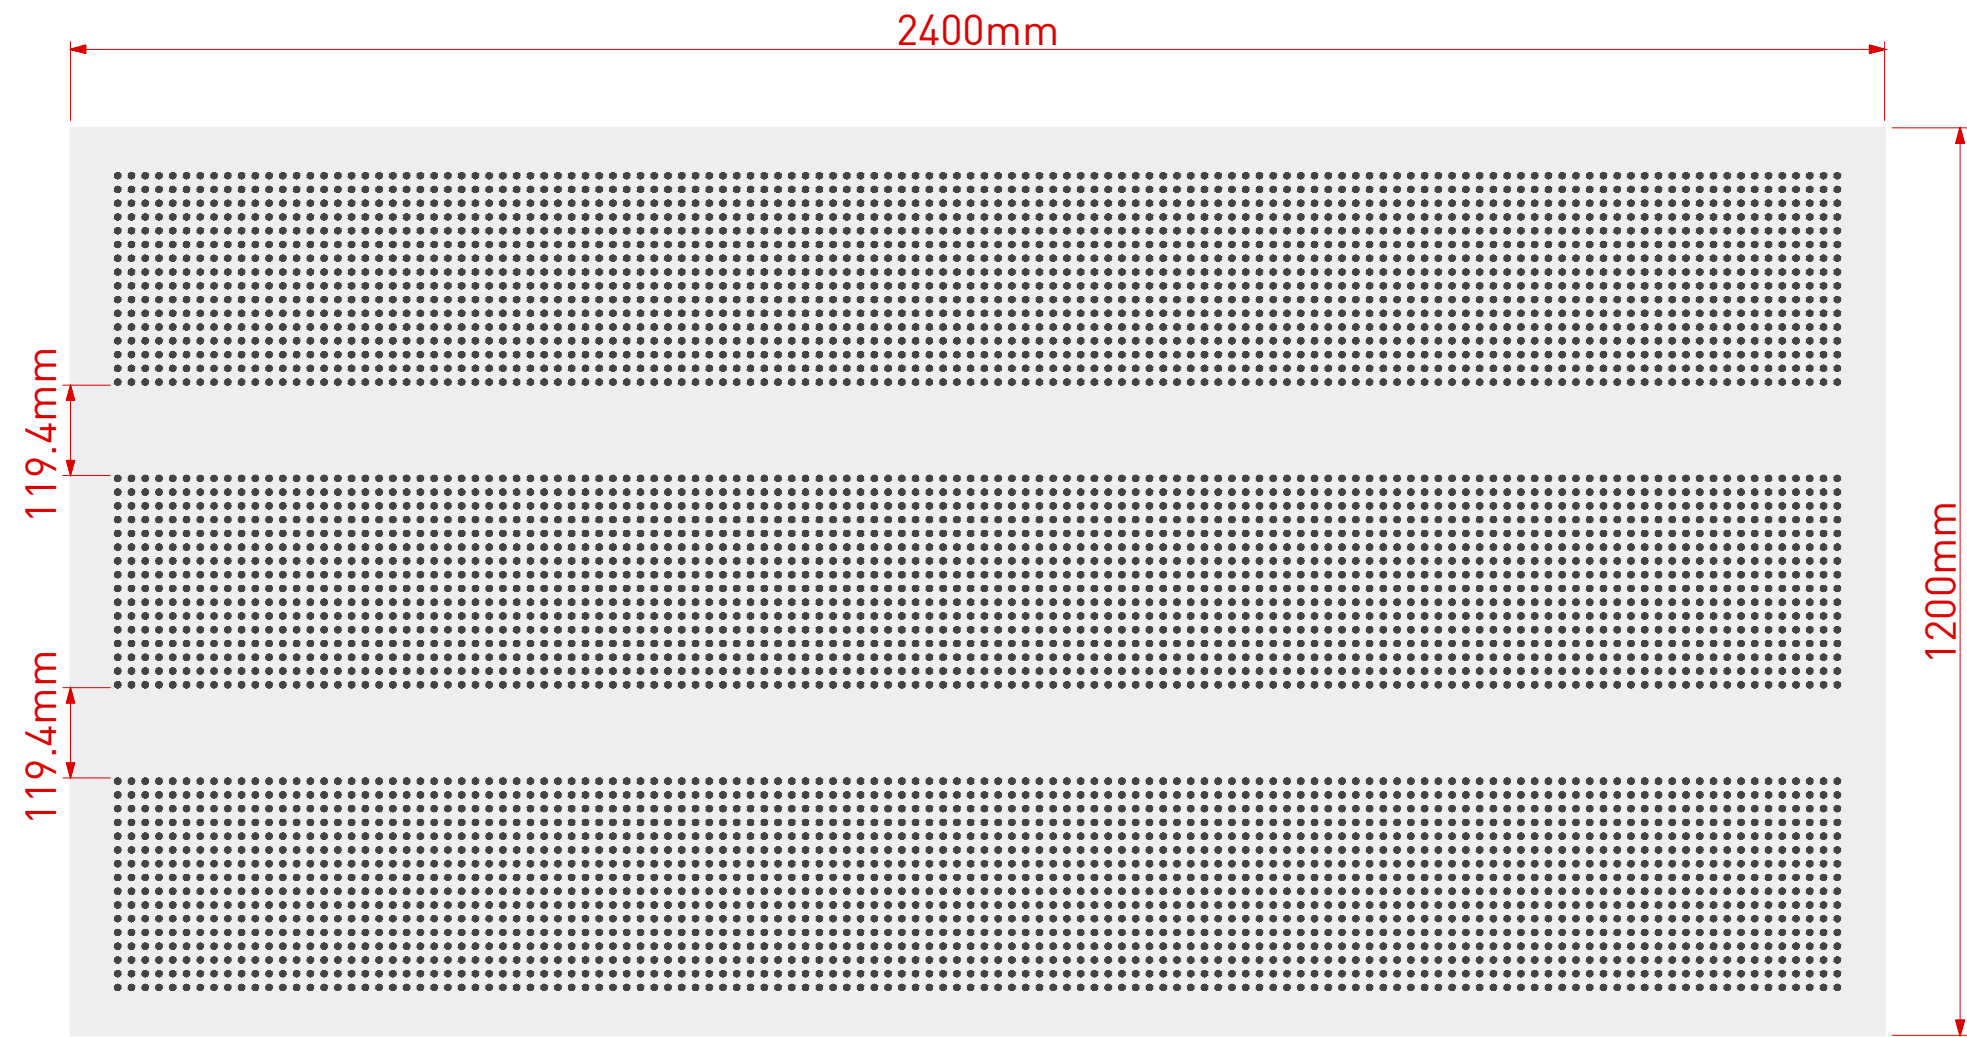


Note: Panel size, border and non perforated areas can be varied to suit project, consult Asona

Scale 1:10 @ A3

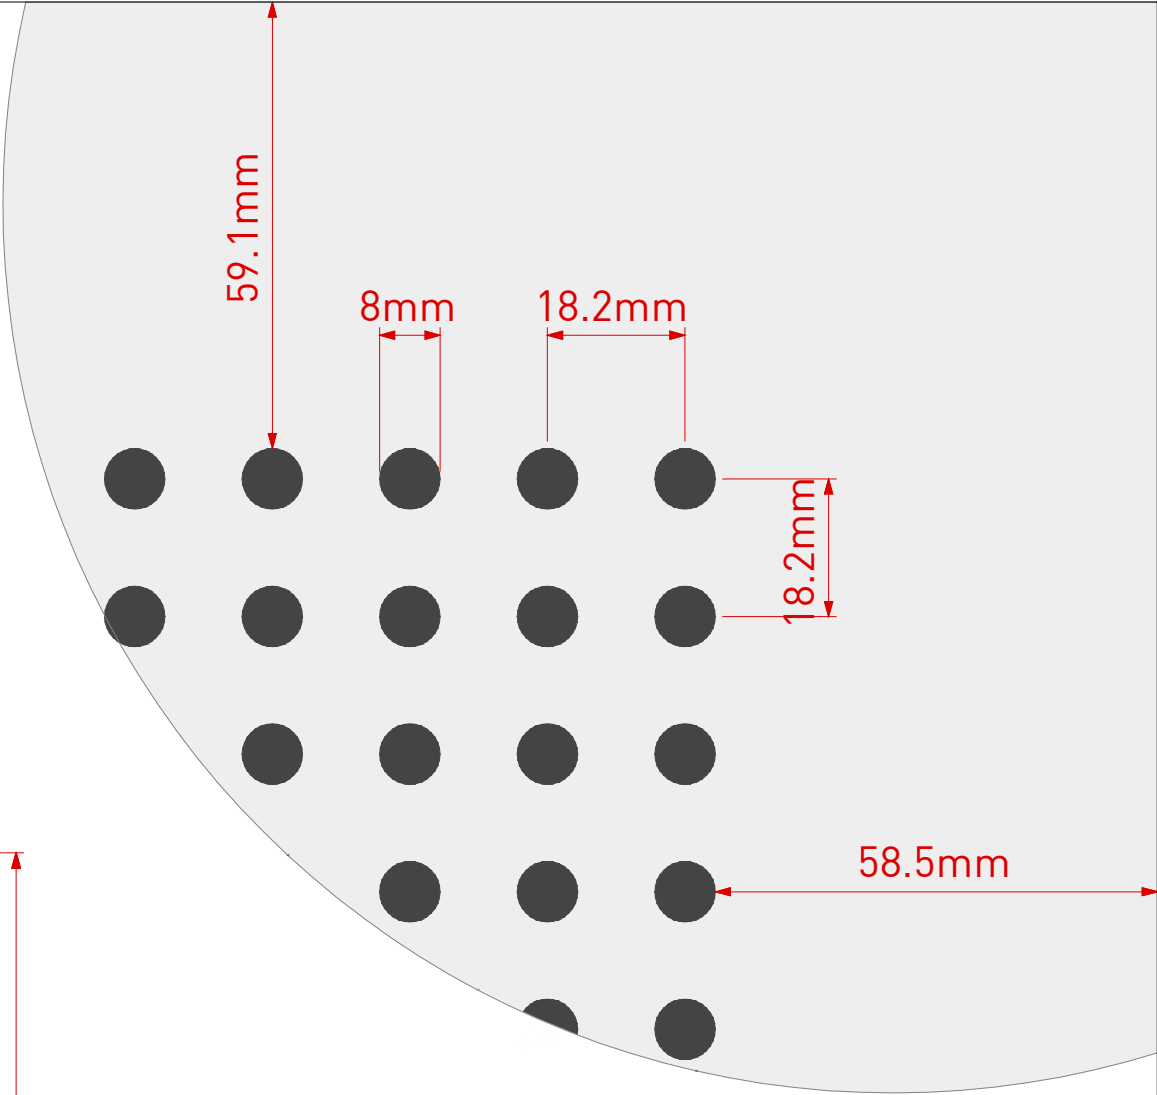

Scale 1:1 @ A3

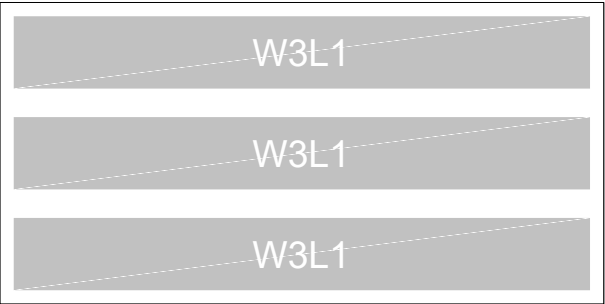

Cluster Group

asona

www.asona.co.nz

info@asona.co.nz

6 Mahunga Drive, Mangere Bridge
Auckland 2022, New Zealand
Tel: +64 9 525 6575

8/18 W3L1

Product: Asona Ultratone GIB® Perforated Plasterboard

Customer:

Project Name:

Job Number:

APPROVED

Date:

Name:

Sign:

NOTES

View: Face View

Drawing Number: UL-102 V2

Drawing Date: July 2025


Drawn by: SL

Scale: 1:10 & 1:1

Ultratone™ Perforated GIB® Plasterboard


Item:	UL13.1224.8/18.W1L2
Perforations:	8mm hole @ 18.2mm centres
Sheet Size:	2400mm (L) x 1200mm (W)
Border:	58.5mm (L) & 29.1mm (W)
Open Area*:	12.57%

*Includes non perforated border.

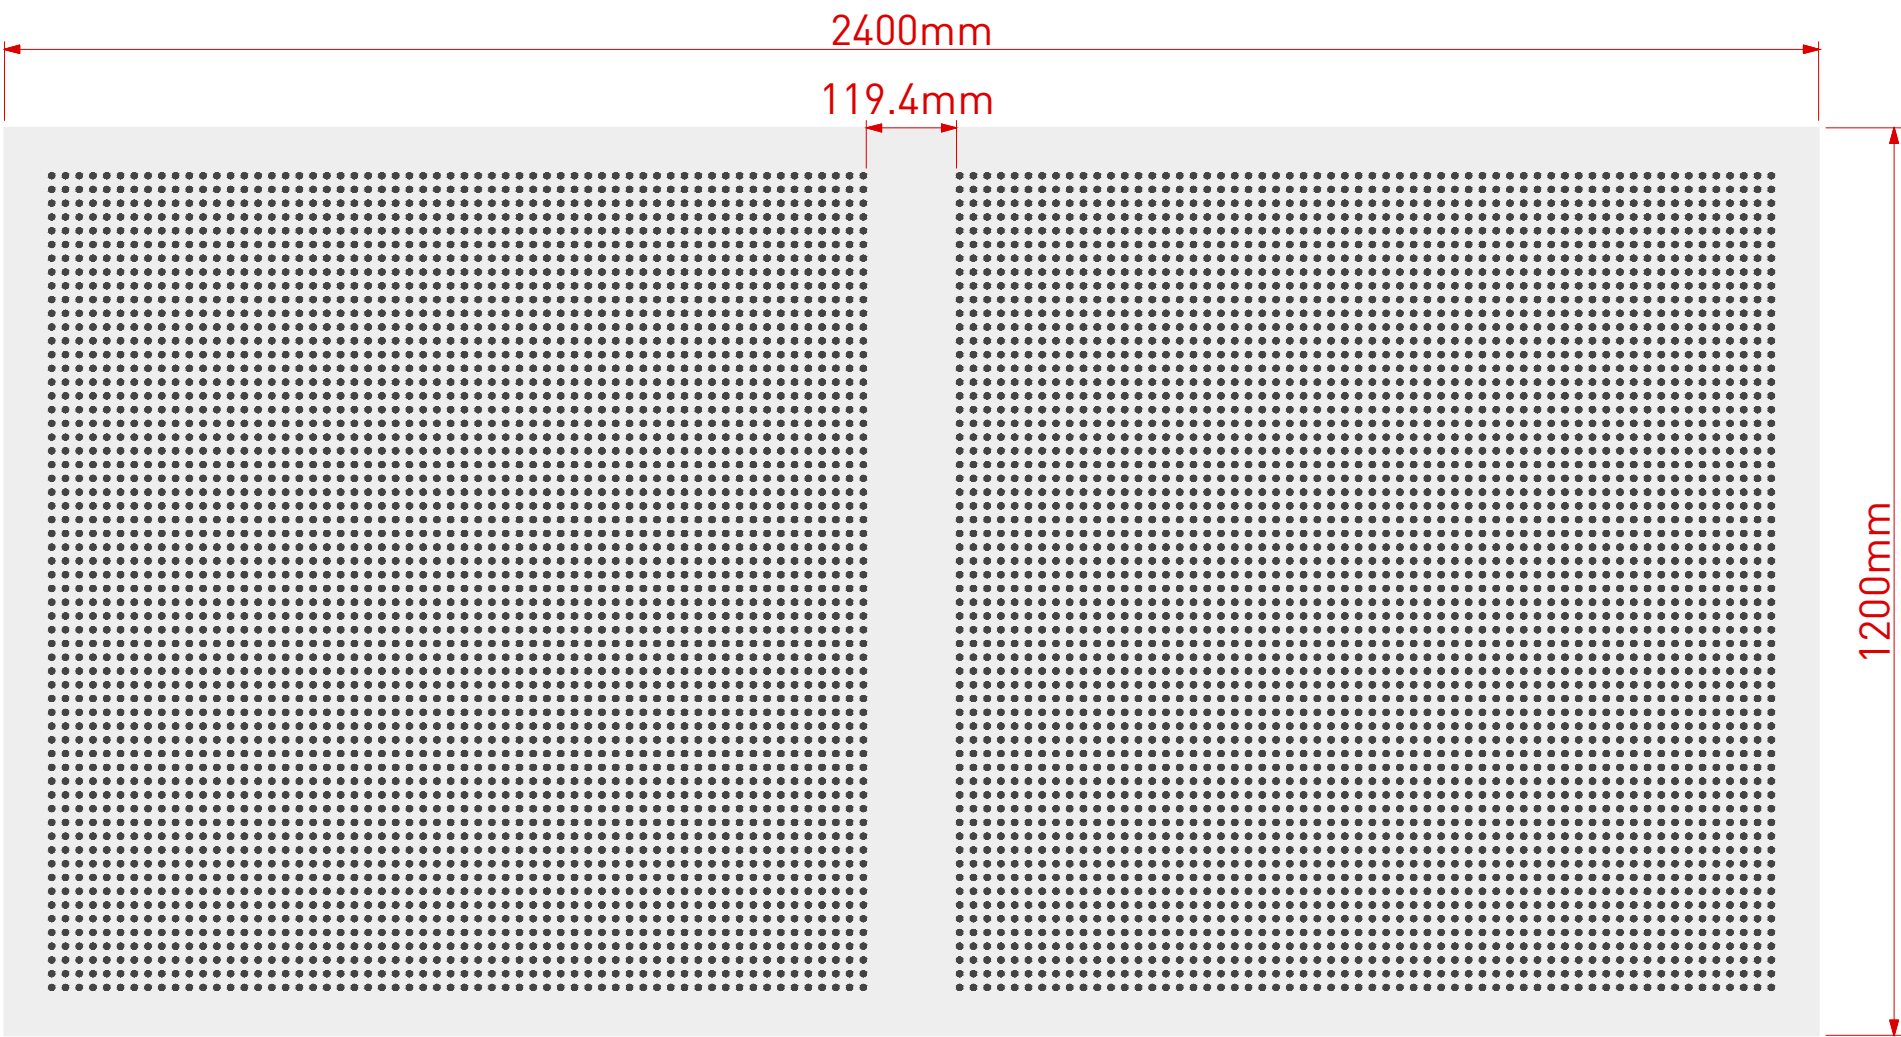


Note: Panel size, border and non perforated areas can be varied to suit project, consult Asona

Scale 1:10 @ A3

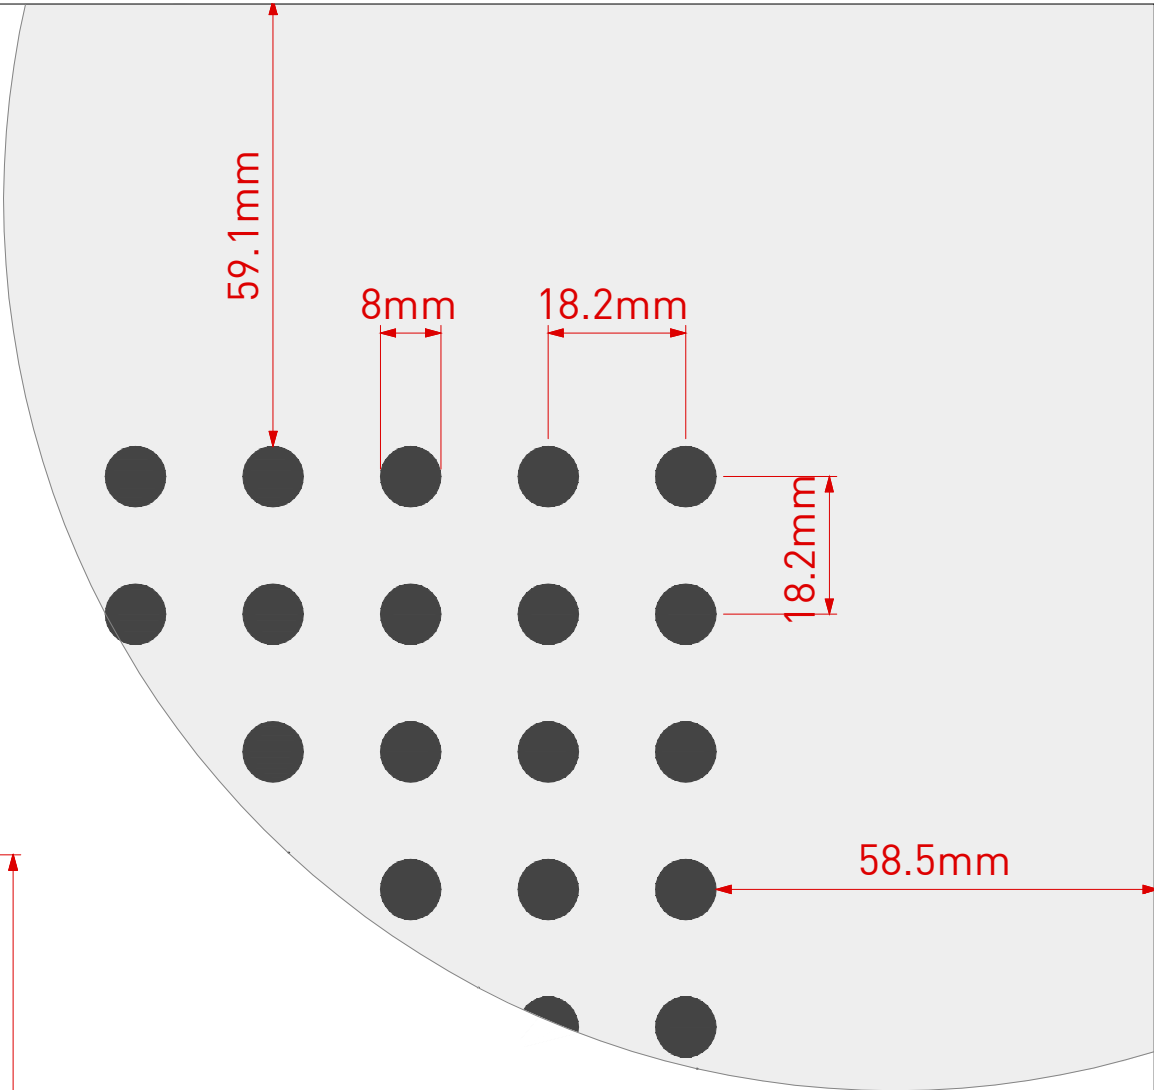

Scale 1:1 @ A3

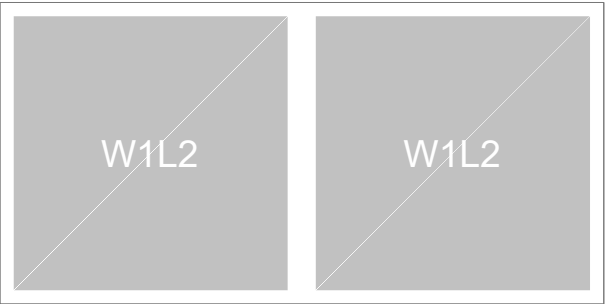

Cluster Group

asona

www.asona.co.nz

info@asona.co.nz

6 Mahunga Drive, Mangere Bridge
Auckland 2022, New Zealand
Tel: +64 9 525 6575

8/18 W1L2

Product: Ultratone GIB® Plasterboard

Customer:

Project Name:

Job Number:

APPROVED

Date:

Name:

Sign:

NOTES

View: Face View

Drawing Number: UL-103 V2

Drawing Date: July 2025


Drawn by: SL

Scale: 1:10 & 1:1



Ultratone™ Perforated GIB® Plasterboard

Item:	UL13.1224.8/18.W2L2
Perforations:	8mm hole @ 18mm centres
Sheet Size:	2400mm (L) x 1200mm (W)
Border:	62mm (L) & 56mm (W)
Open Area*:	11.31%

*Includes non perforated border.

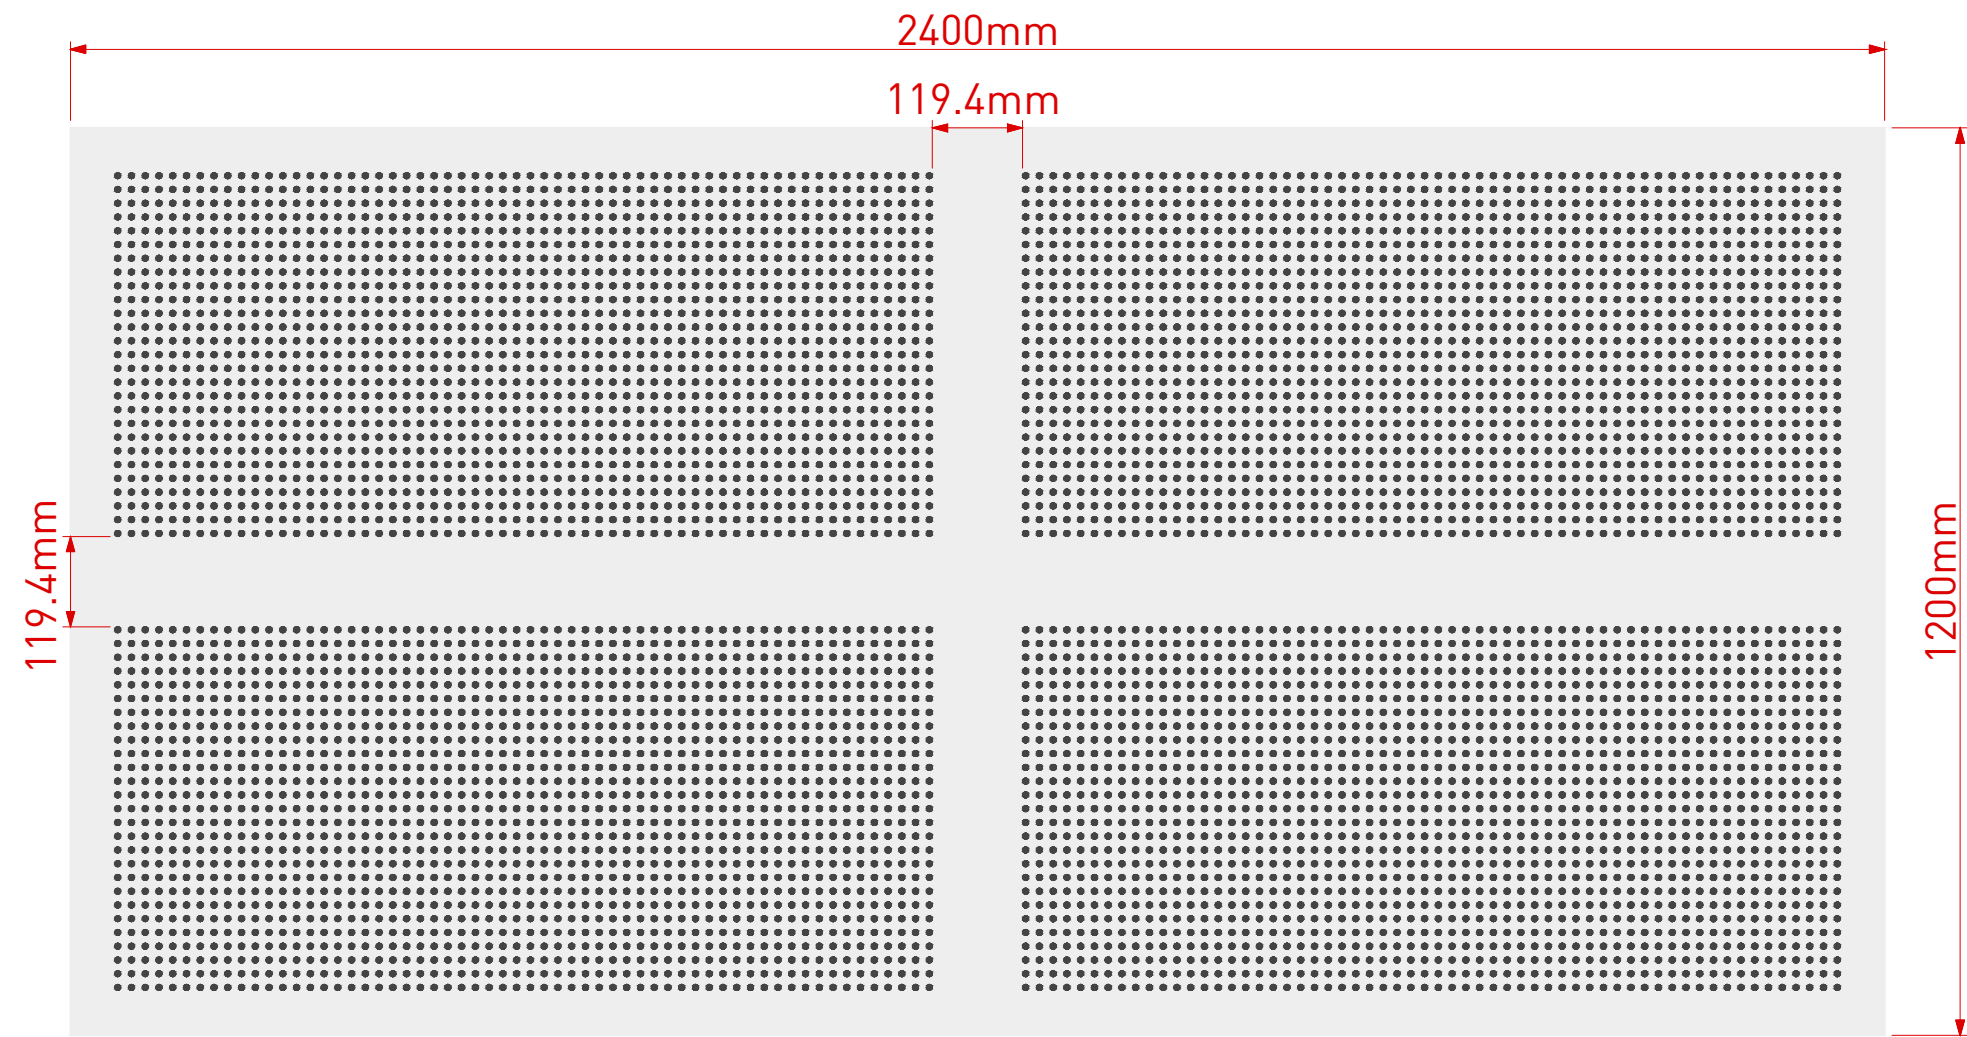

Note: Panel size, border and non perforated areas can be varied to suit project, consult Asona

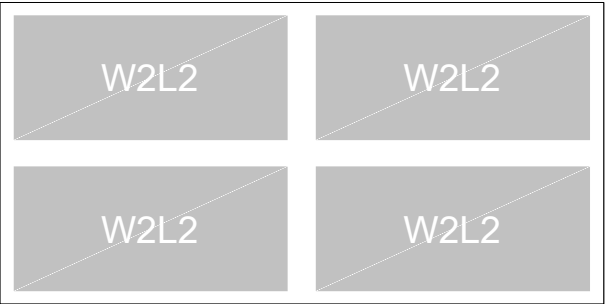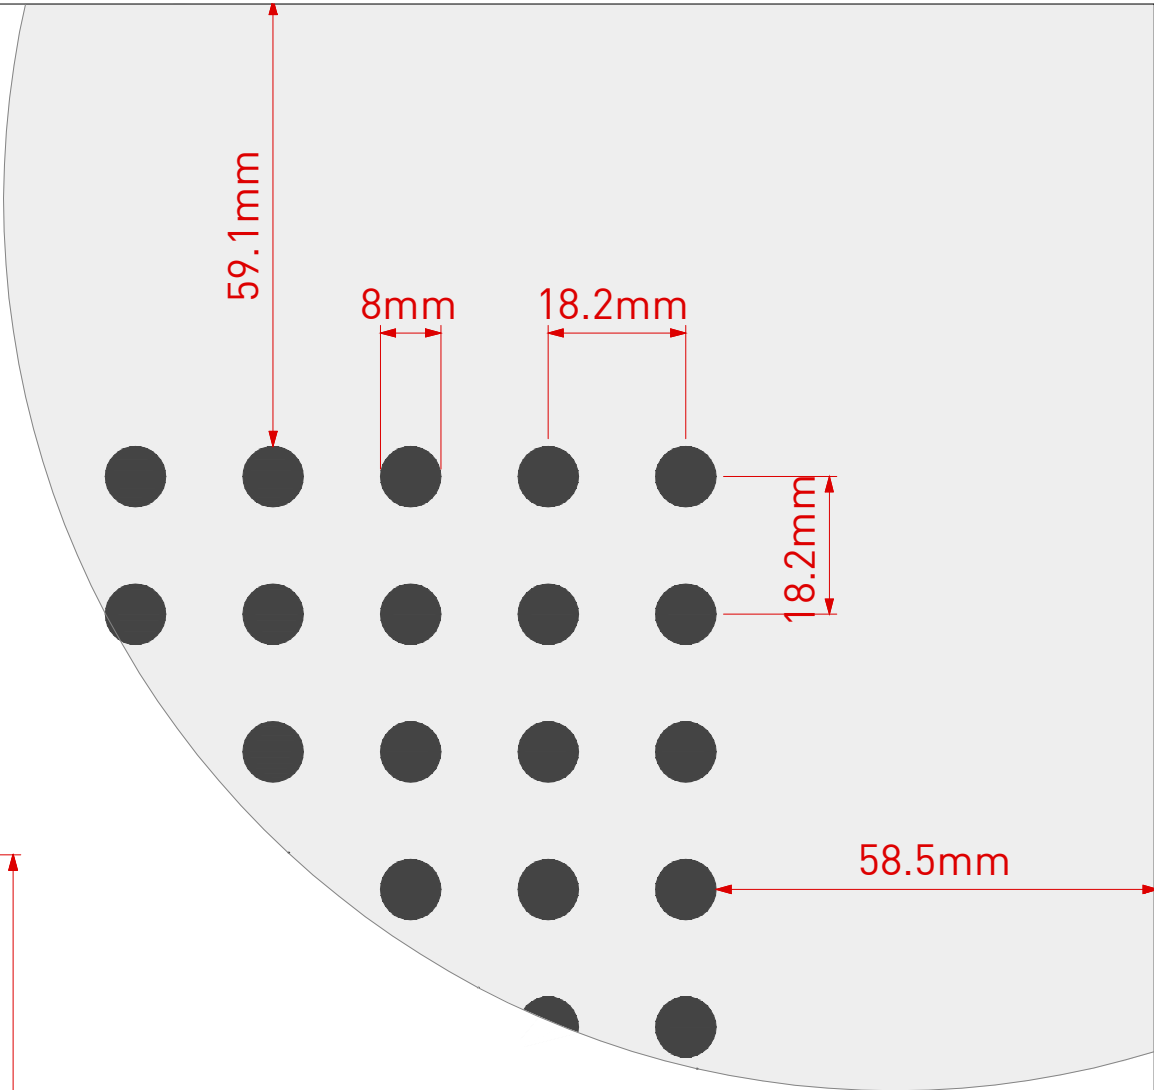

Cluster Group

asona

www.asona.co.nz

info@asona.co.nz

6 Mahunga Drive, Mangere Bridge
Auckland 2022, New Zealand
Tel: +64 9 525 6575

8/18 W2L2

Product: Asona Ultratone GIB® Perforated Plasterboard

Customer:

Project Name:

Job Number:

APPROVED

Date:

Name:

Sign:

NOTES

View: Face View

Drawing Number: UL-104 V2

Drawing Date: July 2025


Drawn by: SL

Scale: 1:10 & 1:1

Ultratone™ Perforated GIB® Plasterboard


Item:	UL13.1224.8/18.W2L4
Perforations:	8mm hole @ 18.2mm centres
Sheet Size:	2400mm (L) x 1200mm (W)
Border:	58.5mm (L) & 59.1mm (W)
Open Area*:	10.18%

*Includes non perforated border.

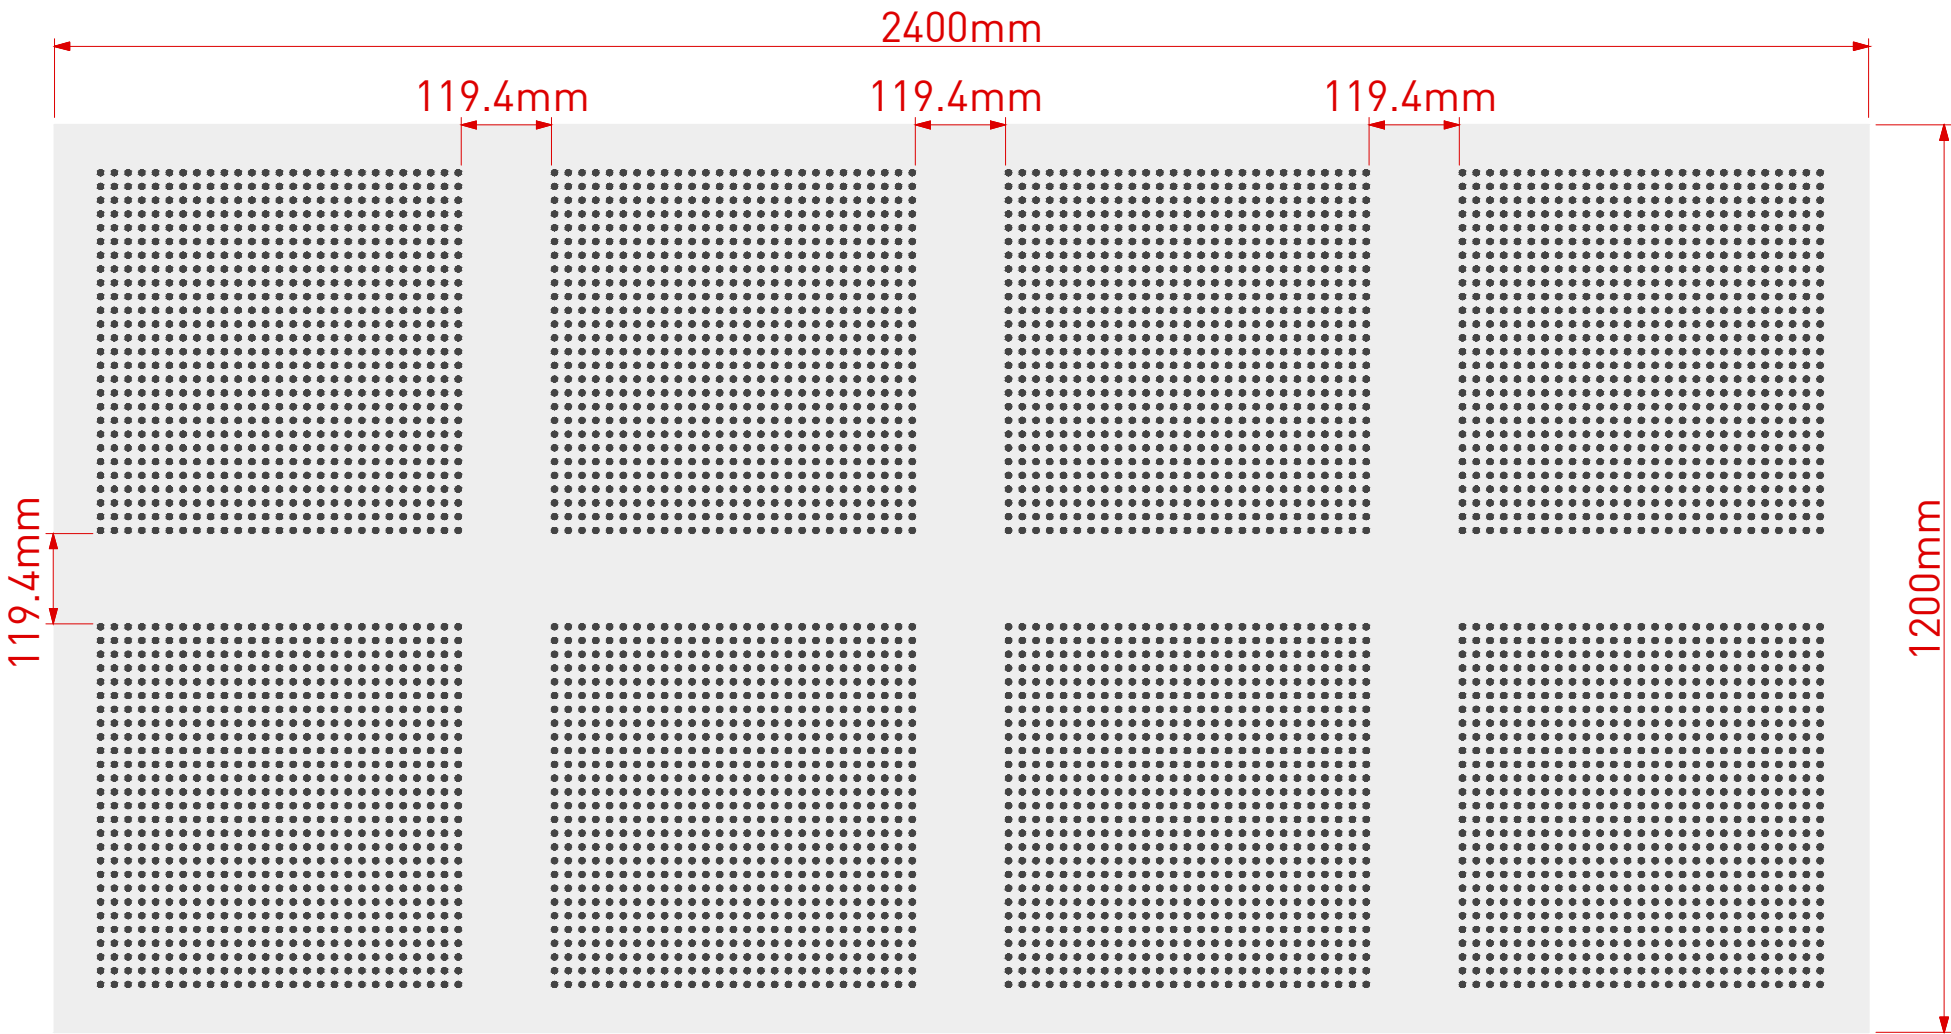

Note: Panel size, border and non perforated areas can be varied to suit project, consult Asona

Scale 1:10 @ A3

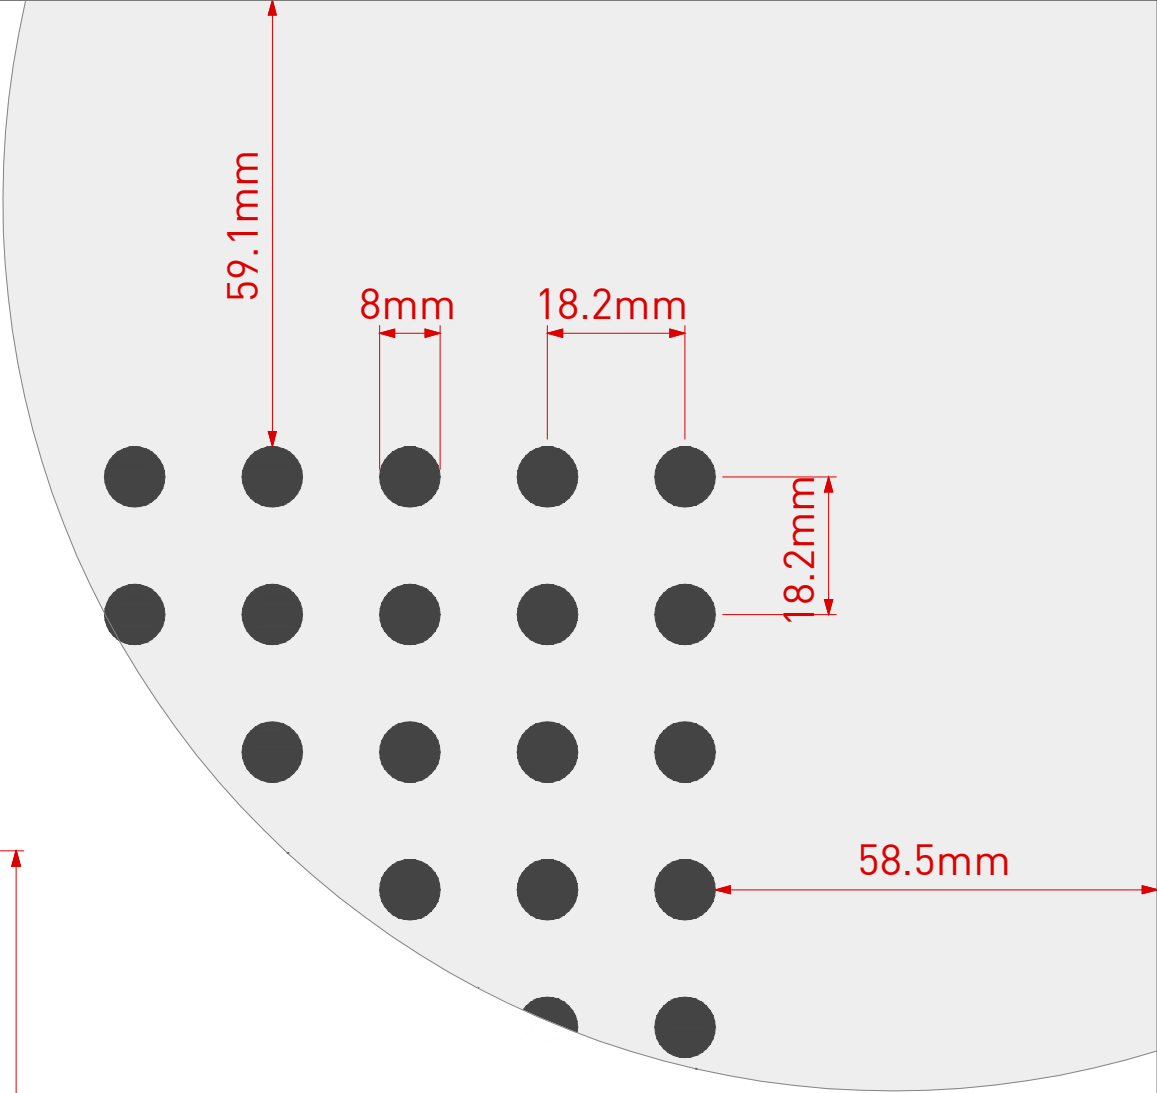

Scale 1:1 @ A3

W2L4	W2L4	W2L4	W2L4
W2L4	W2L4	W2L4	W2L4

Cluster Group

asona

www.asona.co.nz

info@asona.co.nz

6 Mahunga Drive, Mangere Bridge
Auckland 2022, New Zealand
Tel: +64 9 525 6575

8/18 W2L4

Product: Asona Ultratone GIB® Perforated Plasterboard

Customer:

Project Name:

Job Number:

APPROVED

Date:

Name:

Sign:

NOTES

View: Face View

Drawing Number: UL-105 V2

Drawing Date: July 2025

Drawn by: SL

Scale: 1:10 & 1:1