


Ultratone™ Perforated GIB® Plasterboard


| | |
|---------------|--------------------------|
| Item: | UL13.1224.15/30.W1L1 |
| Perforations: | 15mm hole @ 30mm centres |
| Sheet Size: | 2400mm (L) x 1200mm (W) |
| Border: | 67.5mm (L) & 67.5mm (W) |
| Open Area*: | 16.79% |

*Includes non perforated border.

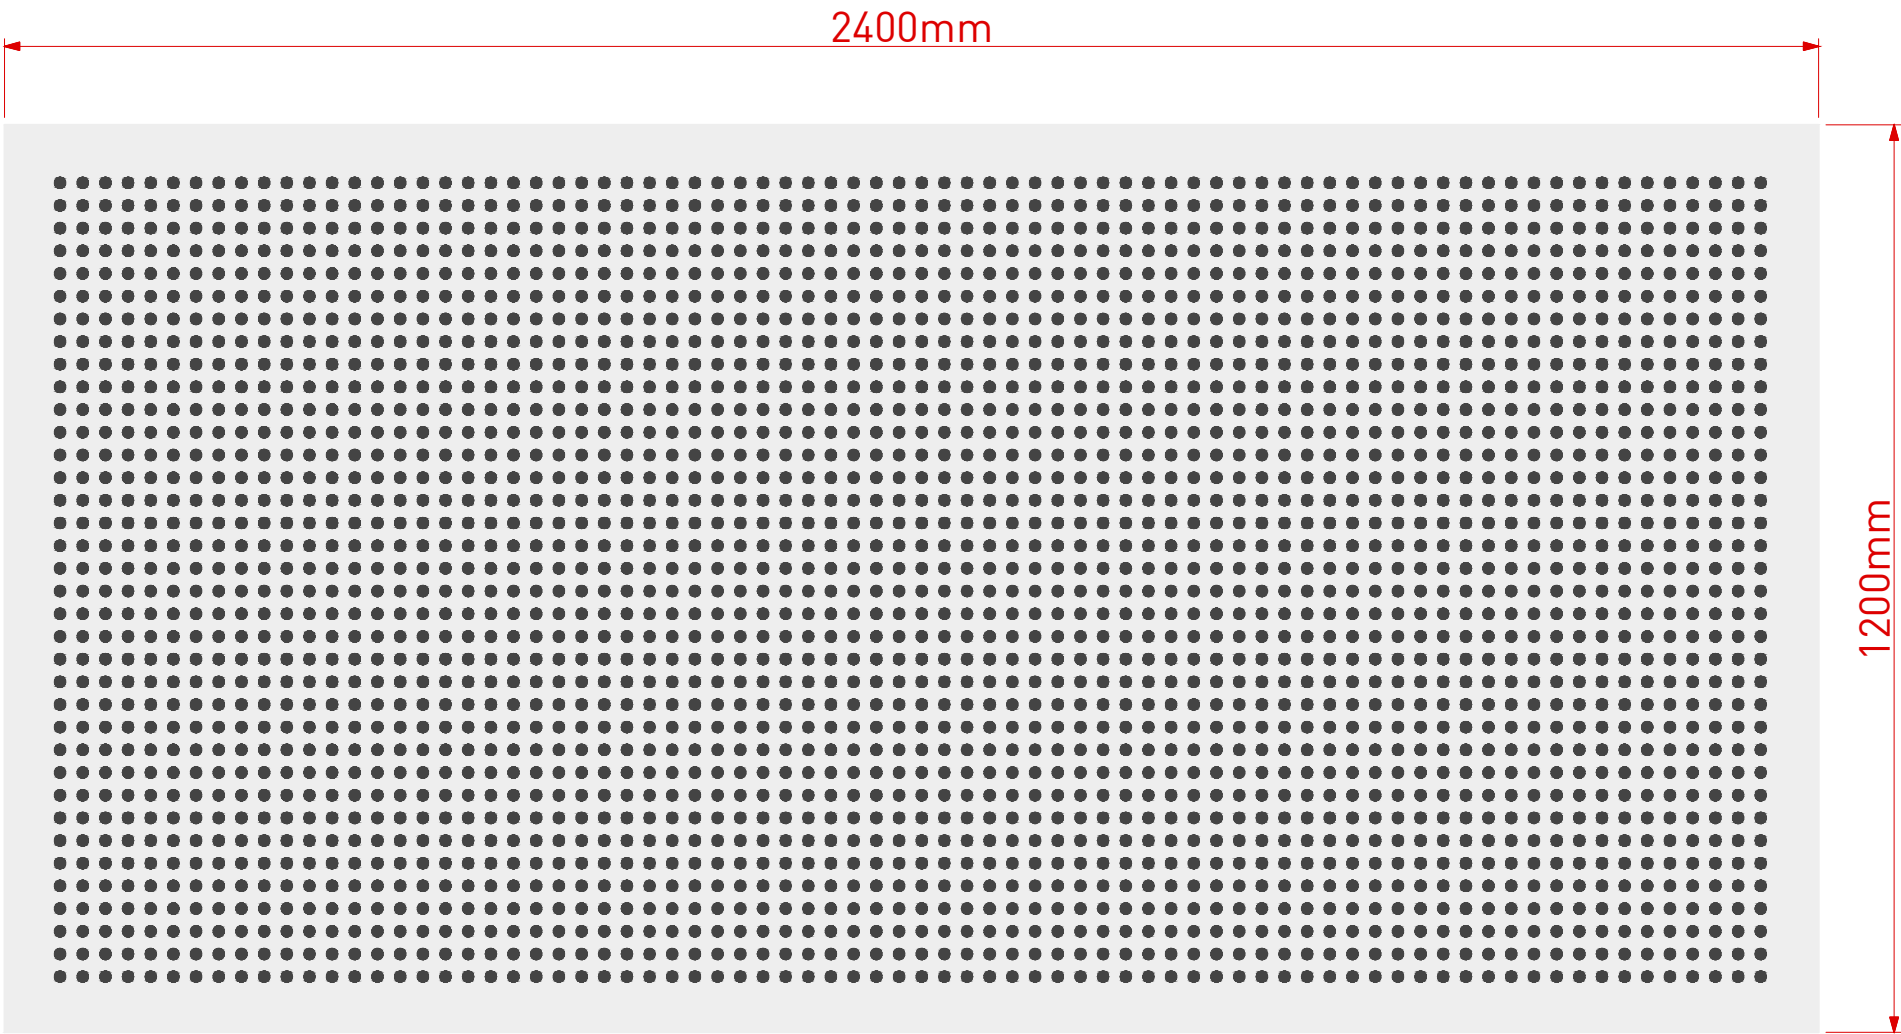


Note: Panel size, border and non perforated areas can be varied to suit project, consult Asona

Scale 1:10 @ A3

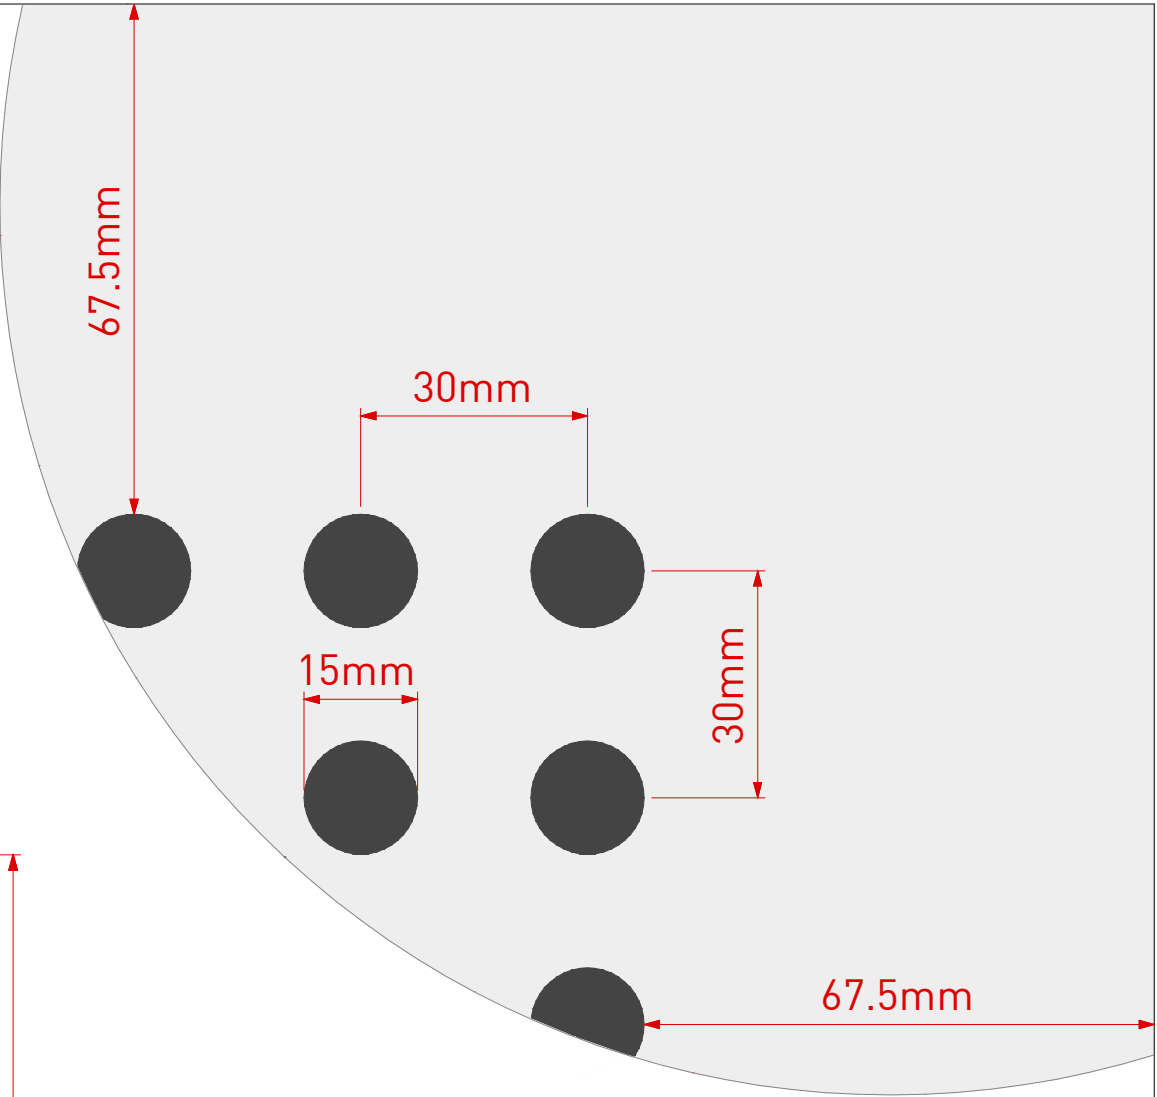

Scale 1:1 @ A3

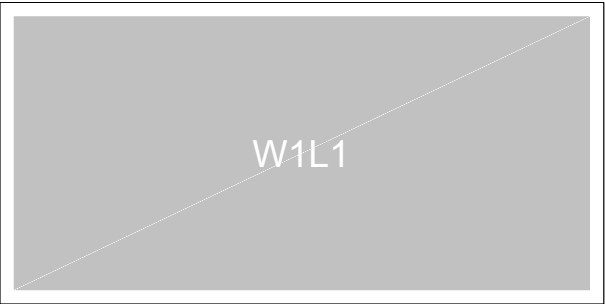

Cluster Group

asona

www.asona.co.nz

info@asona.co.nz

6 Mahunga Drive, Mangere Bridge
Auckland 2022, New Zealand
Tel: +64 9 525 6575

15/30 W1L1

Product: Asona Ultratone GIB® Perforated Plasterboard

Customer:

Project Name:

Job Number:

APPROVED

Date:

Name:

Sign:

NOTES

View: Face View

Drawing Number: UL-300 V2

Drawing Date: July 2025


Drawn by: SL

Scale: 1:10 & 1:1

Ultratone™ Perforated GIB® Plasterboard


| | |
|---------------|--------------------------|
| Item: | UL13.1224.15/30.W2L1 |
| Perforations: | 15mm hole @ 30mm centres |
| Sheet Size: | 2400mm (L) x 1200mm (W) |
| Border: | 67.5mm (L) & 67.5mm (W) |
| Open Area*: | 14.92% |

*Includes non perforated border.

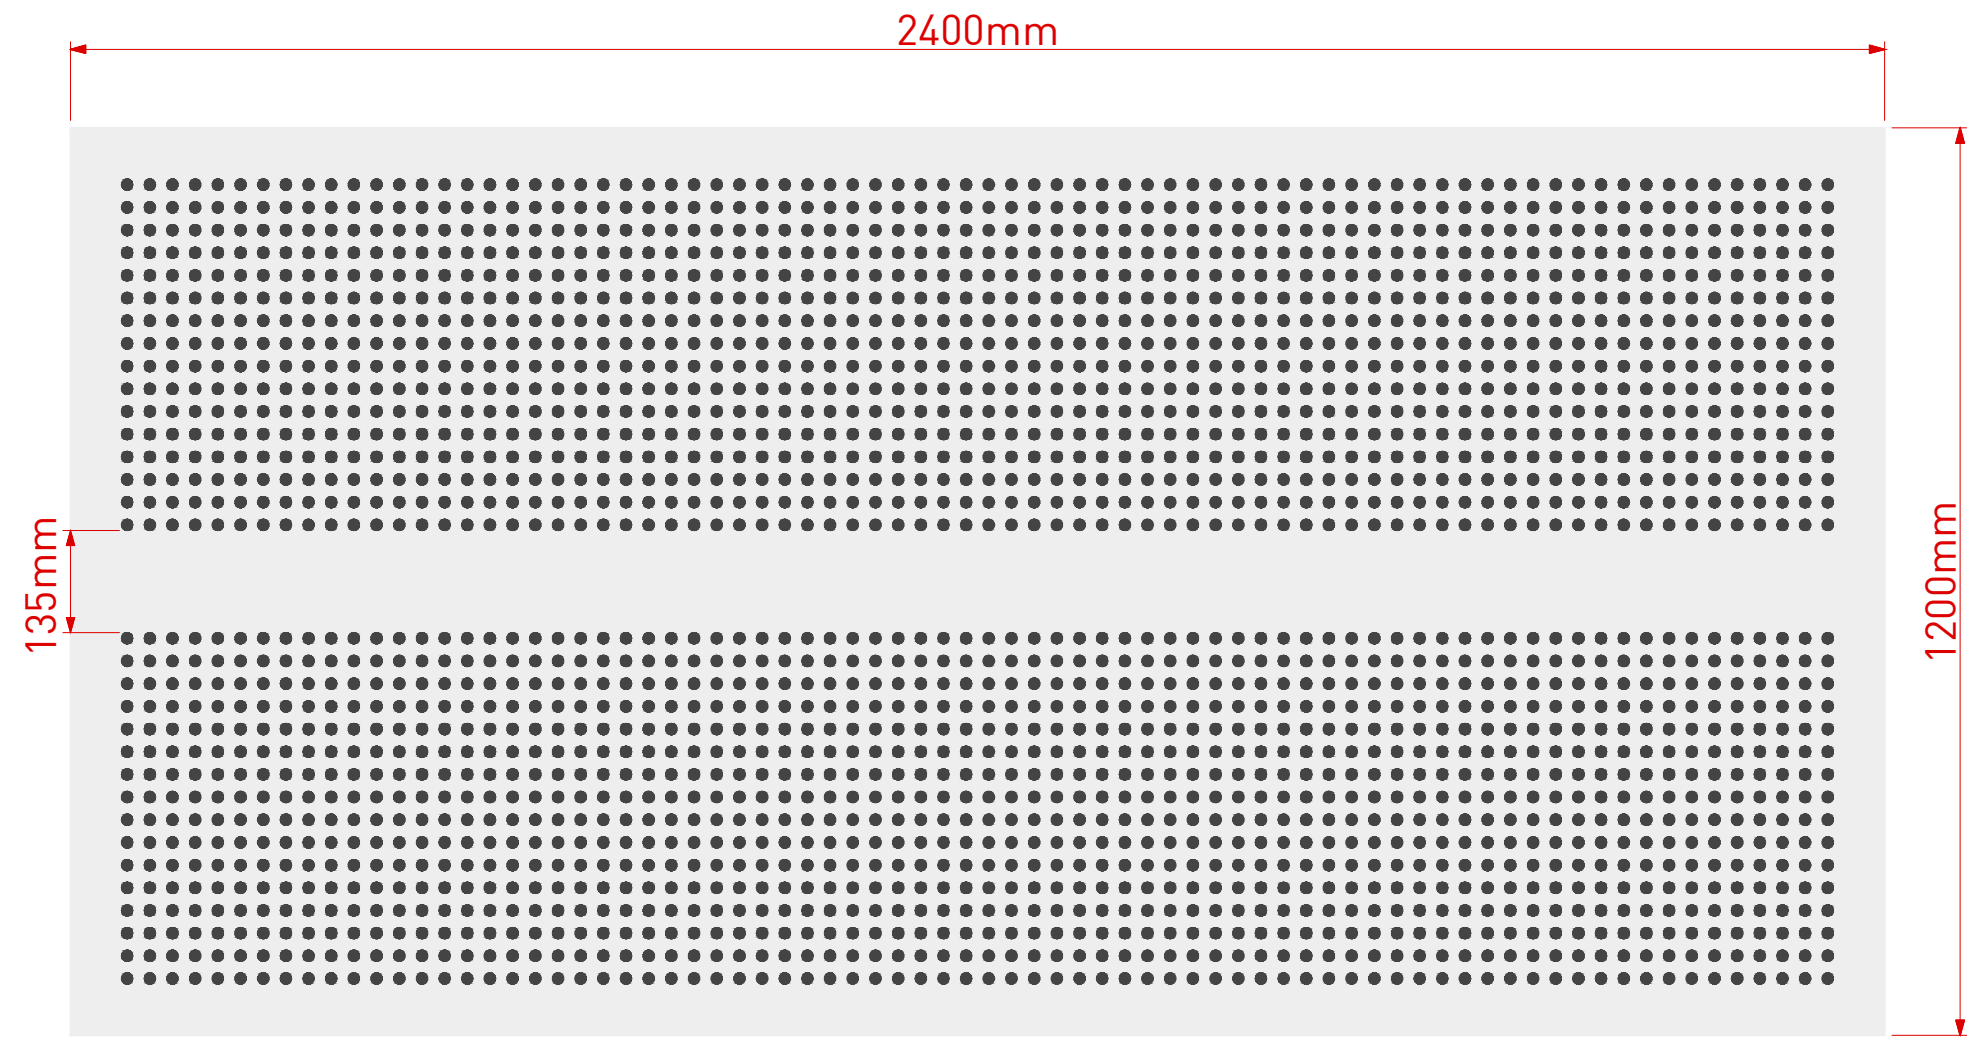


Note: Panel size, border and non perforated areas can be varied to suit project, consult Asona

Scale 1:10 @ A3

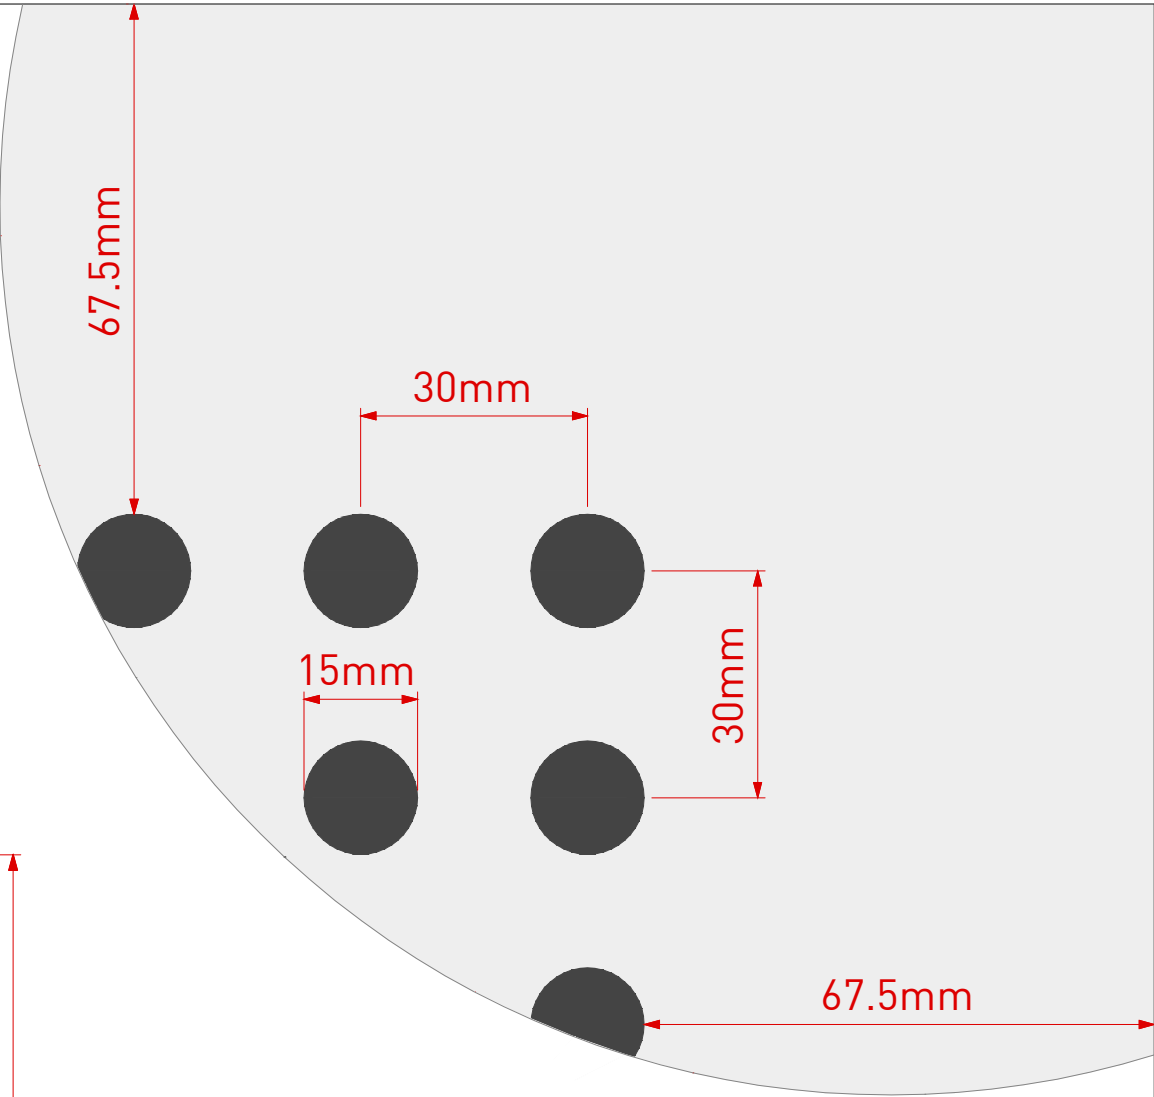

Scale 1:1 @ A3

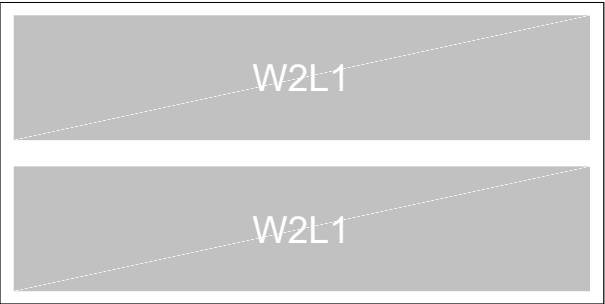

Cluster Group

asona

www.asona.co.nz

info@asona.co.nz

6 Mahunga Drive, Mangere Bridge
Auckland 2022, New Zealand
Tel: +64 9 525 6575

15/30 W2L1

Product: Asona Ultratone GIB® Perforated Plasterboard

Customer:

Project Name:

Job Number:

APPROVED

Date:

Name:

Sign:

NOTES

View: Face View

Drawing Number: UL-301 V2

Drawing Date: July 2025


Drawn by: SL

Scale: 1:10 & 1:1

Ultratone™ Perforated GIB® Plasterboard


| | |
|---------------|--------------------------|
| Item: | UL13.1224.15/30.W3L1 |
| Perforations: | 15mm hole @ 30mm centres |
| Sheet Size: | 2400mm (L) x 1200mm (W) |
| Border: | 67.5mm (L) & 67.5mm (W) |
| Open Area*: | 13.99% |

*Includes non perforated border.

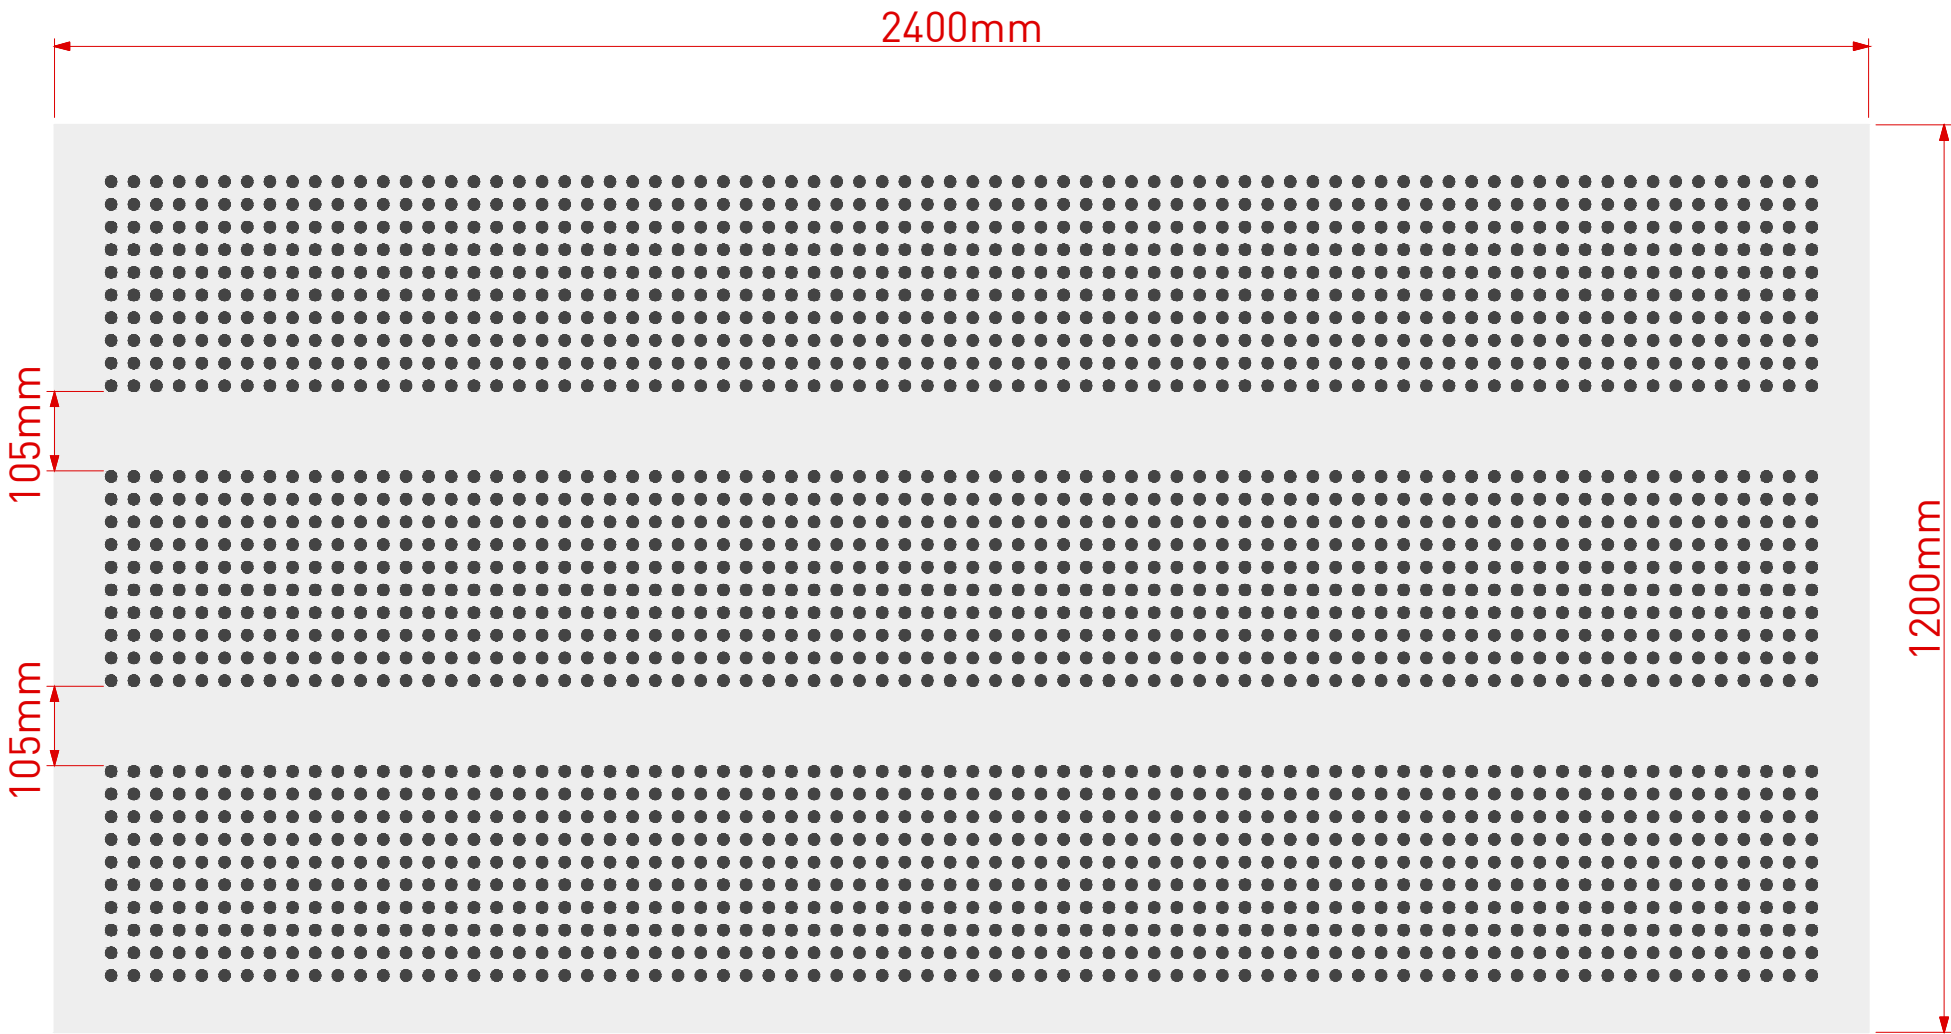


Note: Panel size, border and non perforated areas can be varied to suit project, consult Asona

Scale 1:10 @ A3

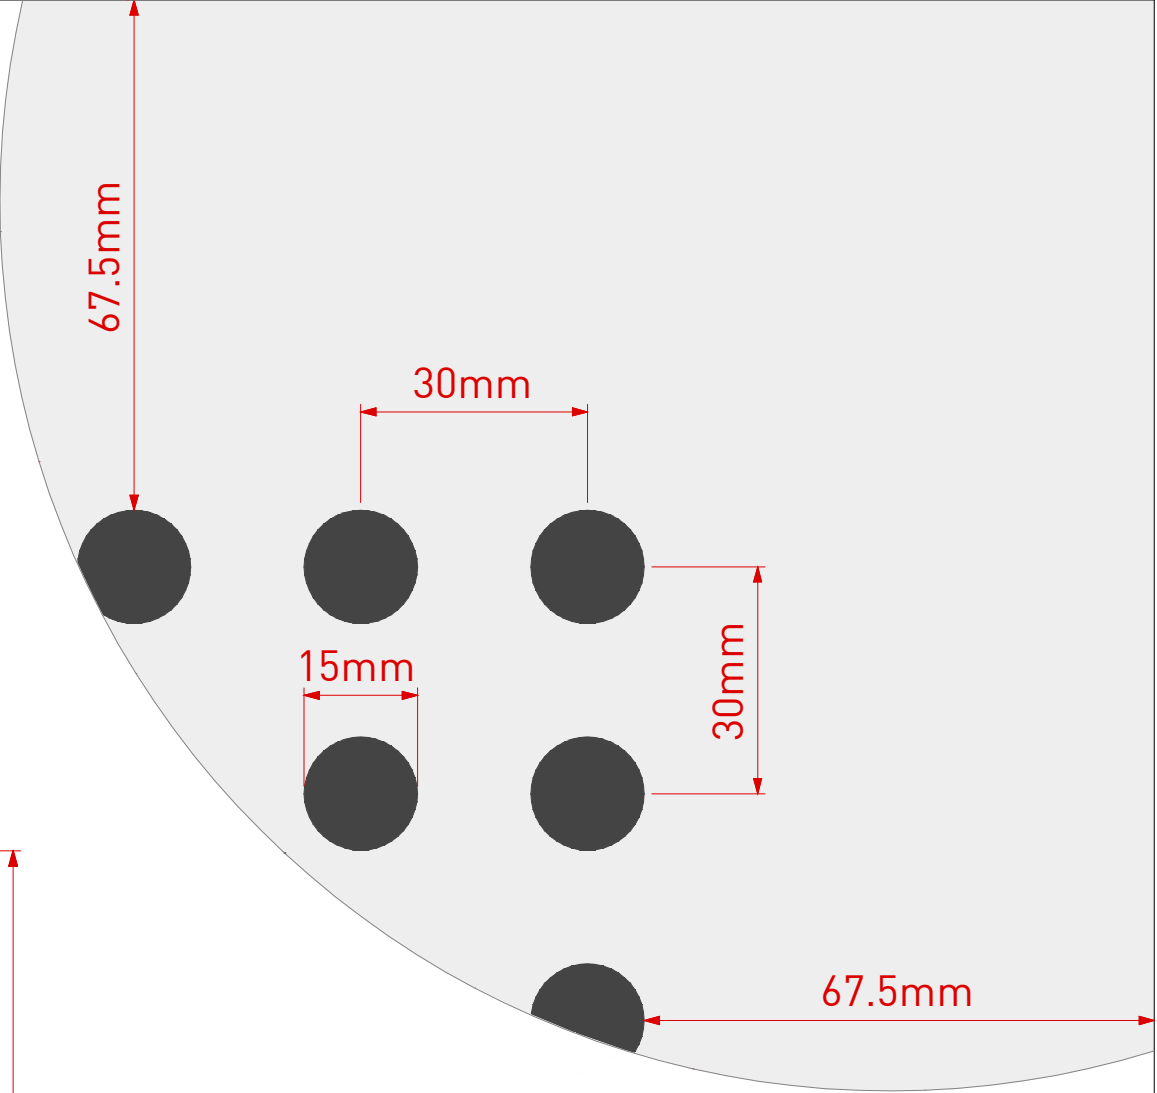

Scale 1:1 @ A3

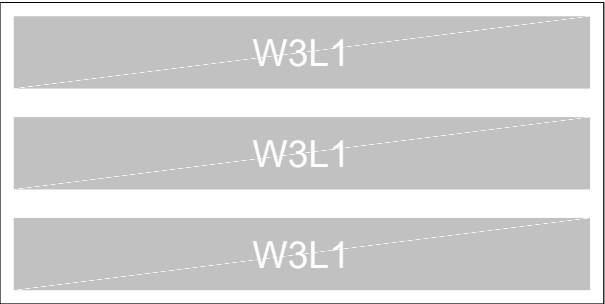

Cluster Group

asona

www.asona.co.nz

info@asona.co.nz

6 Mahunga Drive, Mangere Bridge
Auckland 2022, New Zealand
Tel: +64 9 525 6575

15/30 W3L1

Product: Asona Ultratone GIB® Perforated Plasterboard

Customer:

Project Name:

Job Number:

APPROVED

Date:

Name:

Sign:

NOTES

View: Face View

Drawing Number: UL-302 V2

Drawing Date: July 2025


Drawn by: SL

Scale: 1:10 & 1:1

Ultratone™ Perforated GIB® Plasterboard


| | |
|---------------|--------------------------|
| Item: | UL13.1224.15/30.W1L2 |
| Perforations: | 15mm hole @ 30mm centres |
| Sheet Size: | 2400mm (L) x 1200mm (W) |
| Border: | 67.5mm (L) & 67.5mm (W) |
| Open Area*: | 15.90% |

*Includes non perforated border.

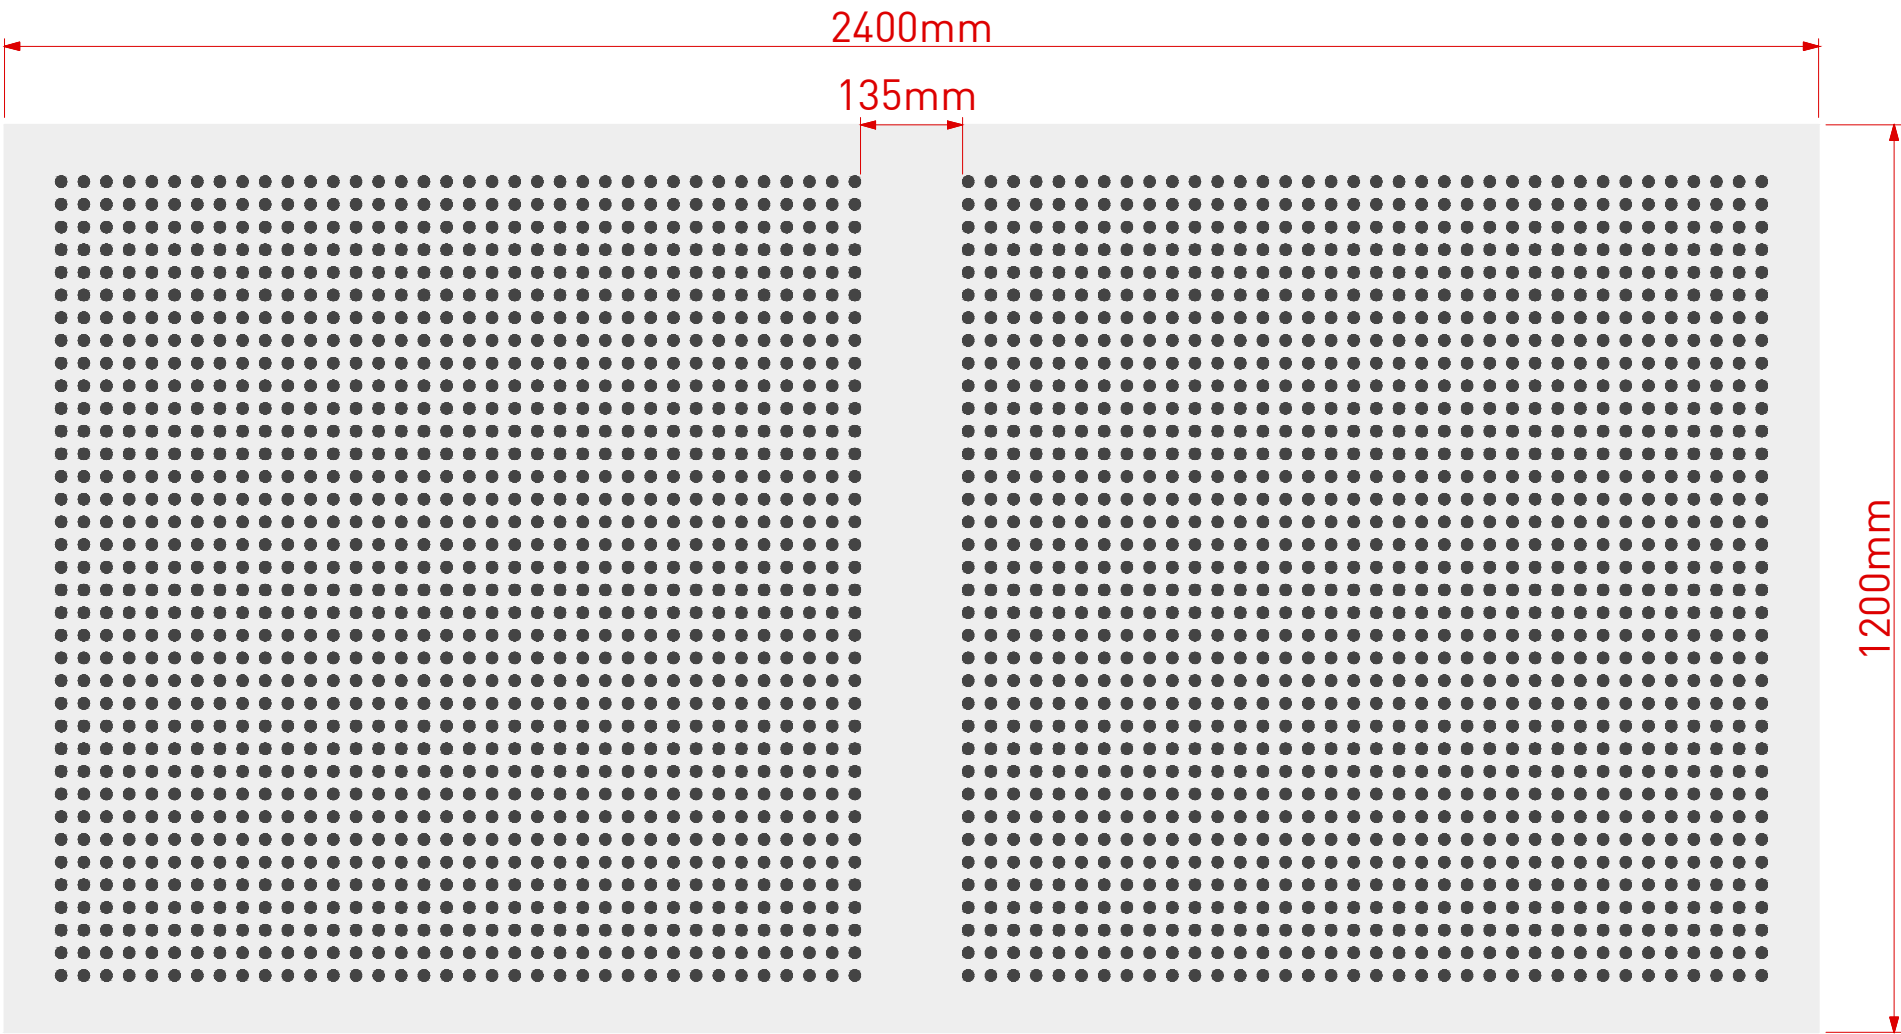


Note: Panel size, border and non perforated areas can be varied to suit project, consult Asona

Scale 1:10 @ A3

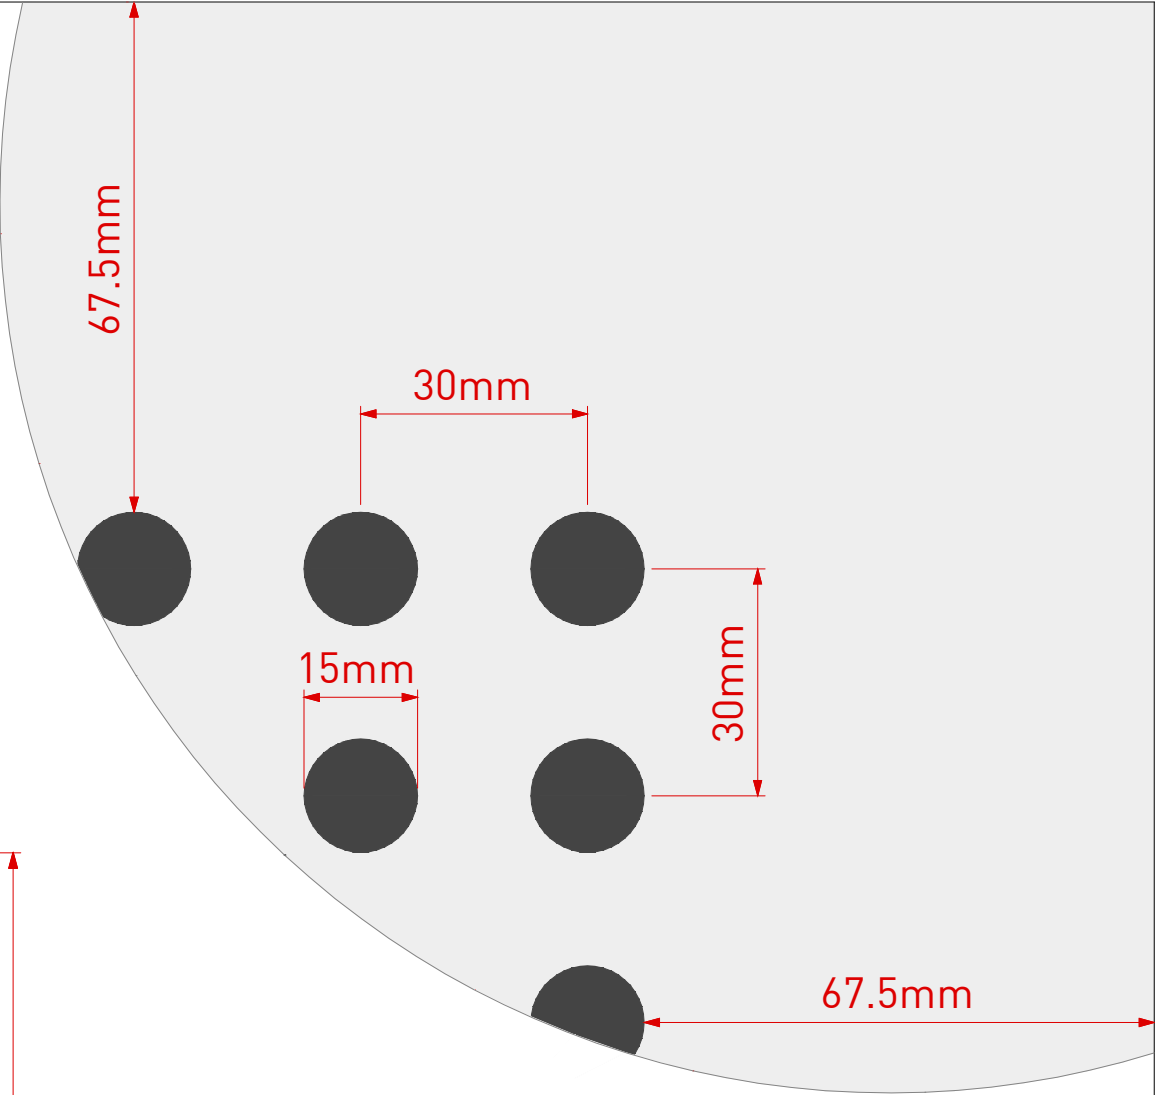

Scale 1:1 @ A3

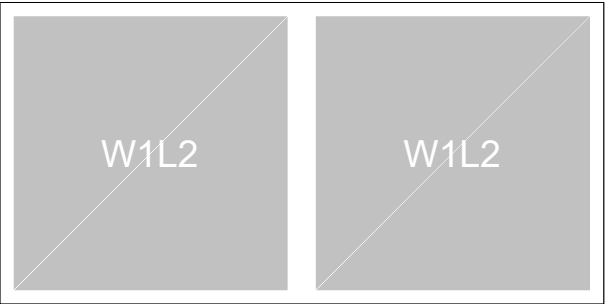

Cluster Group

asona

www.asona.co.nz

info@asona.co.nz

6 Mahunga Drive, Mangere Bridge
Auckland 2022, New Zealand
Tel: +64 9 525 6575

15/30 W1L2

Product: Asona Ultratone GIB® Perforated Plasterboard

Customer:

Project Name:

Job Number:

APPROVED

Date: / /

Name:

Sign:

NOTES

View: Face View

Drawing Number: UL-303 V2

Drawing Date: July 2025


Drawn by: SL

Scale: 1:10 & 1:1

Ultratone™ Perforated GIB® Plasterboard


| | |
|---------------|--------------------------|
| Item: | UL13.1224.15/30.W2L2 |
| Perforations: | 15mm hole @ 30mm centres |
| Sheet Size: | 2400mm (L) x 1200mm (W) |
| Border: | 67.5mm (L) & 67.5mm (W) |
| Open Area*: | 14.14% |

*Includes non perforated border.

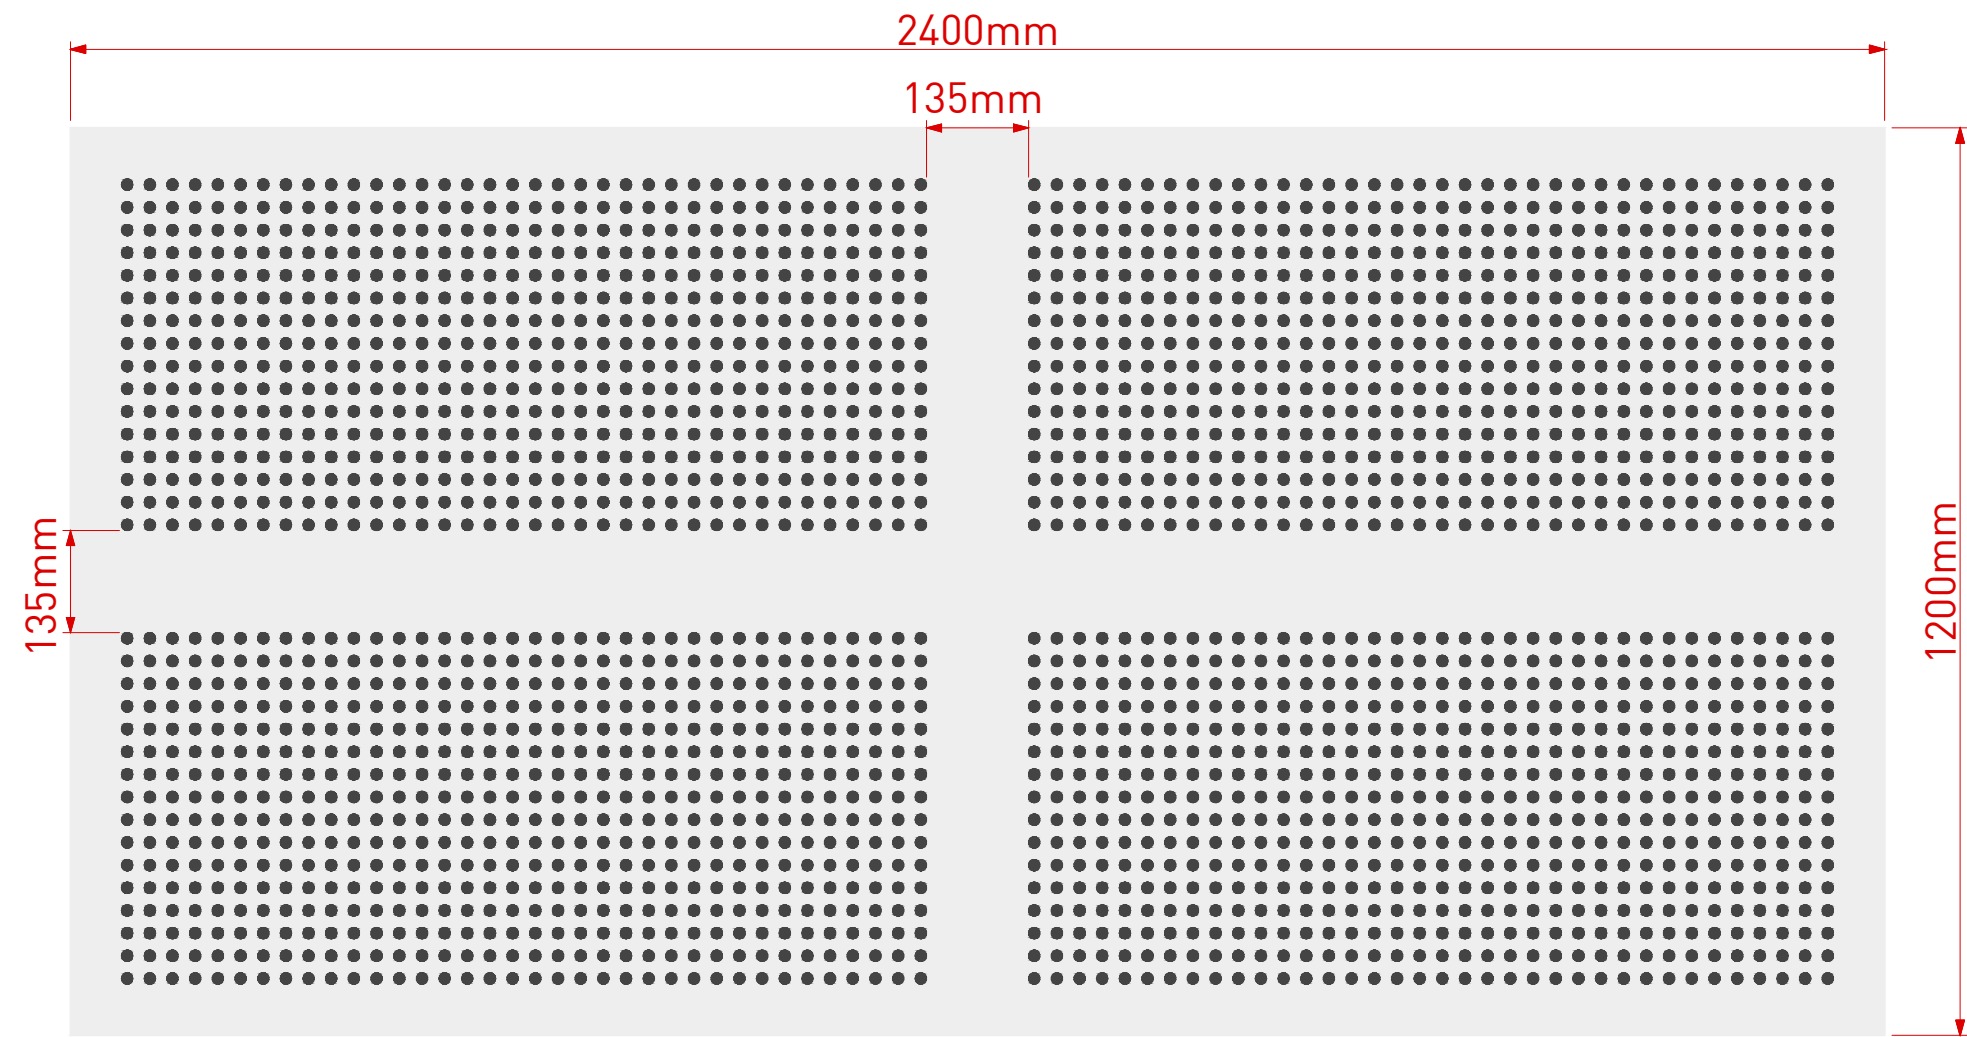


Note: Panel size, border and non perforated areas can be varied to suit project, consult Asona

Scale 1:10 @ A3

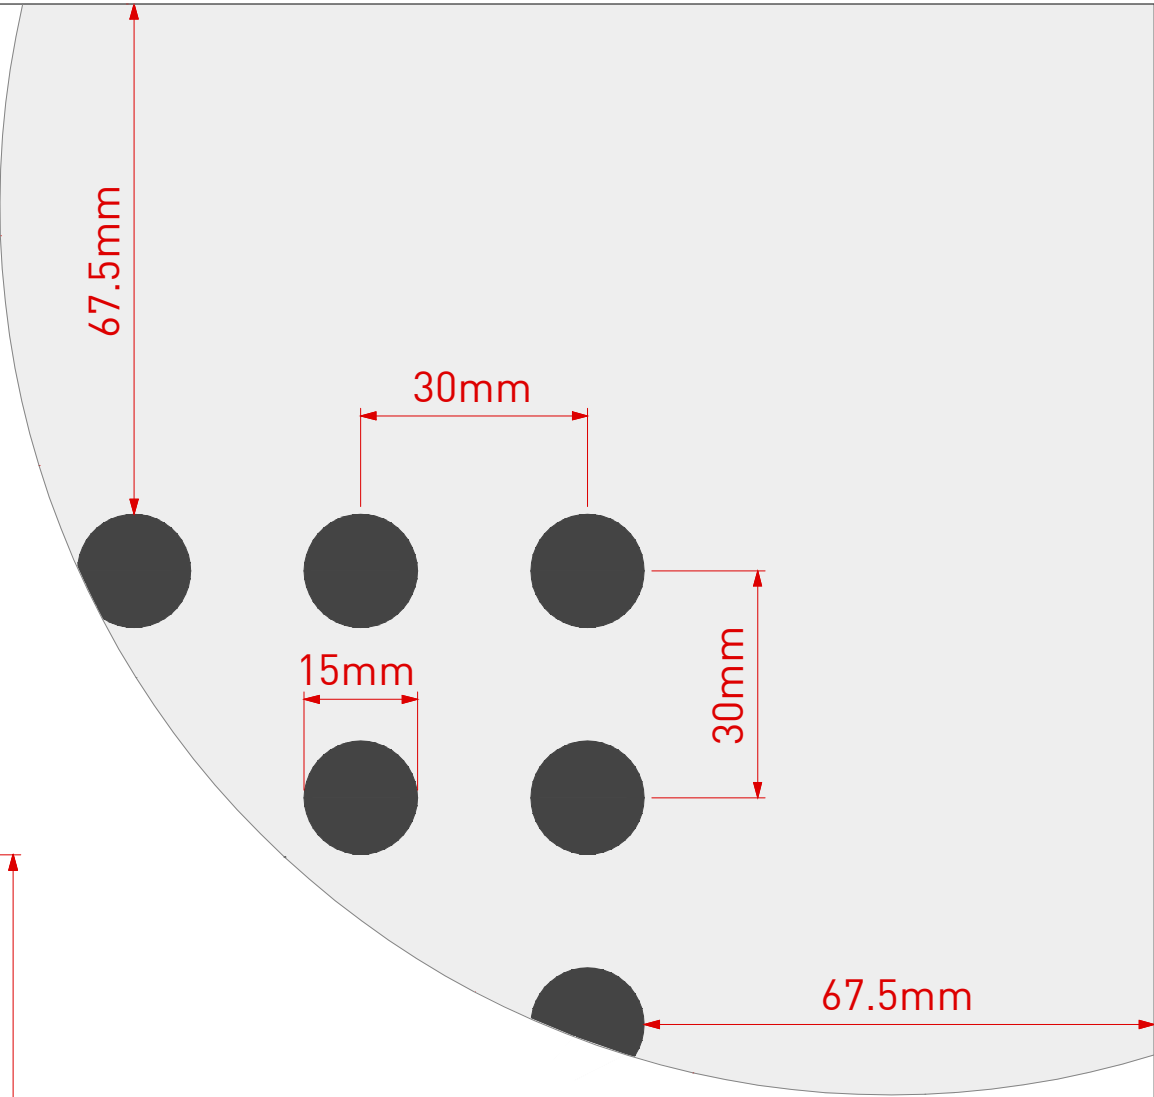

Scale 1:1 @ A3

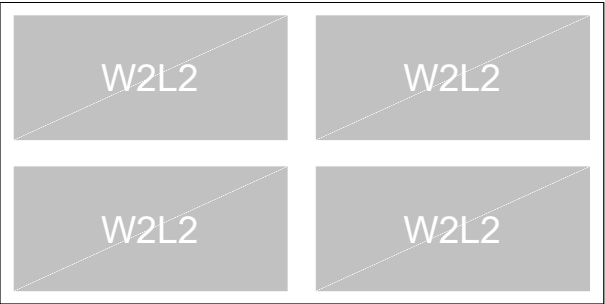

Cluster Group

asona

www.asona.co.nz

info@asona.co.nz

6 Mahunga Drive, Mangere Bridge
Auckland 2022, New Zealand
Tel: +64 9 525 6575

15/30 W2L2

Product: Asona Ultratone GIB® Perforated Plasterboard

Customer:

Project Name:

Job Number:

APPROVED

Date:

Name:

Sign:

NOTES

View: Face View

Drawing Number: UL-304 V2

Drawing Date: July 2025


Drawn by: SL

Scale: 1:10 & 1:1

Ultratone™ Perforated GIB® Plasterboard


| | |
|---------------|--------------------------|
| Item: | UL13.1224.15/30.W2L4 |
| Perforations: | 15mm hole @ 30mm centres |
| Sheet Size: | 2400mm (L) x 1200mm (W) |
| Border: | 67.5mm (L) & 67.5mm (W) |
| Open Area*: | 12.57% |

*Includes non perforated border.

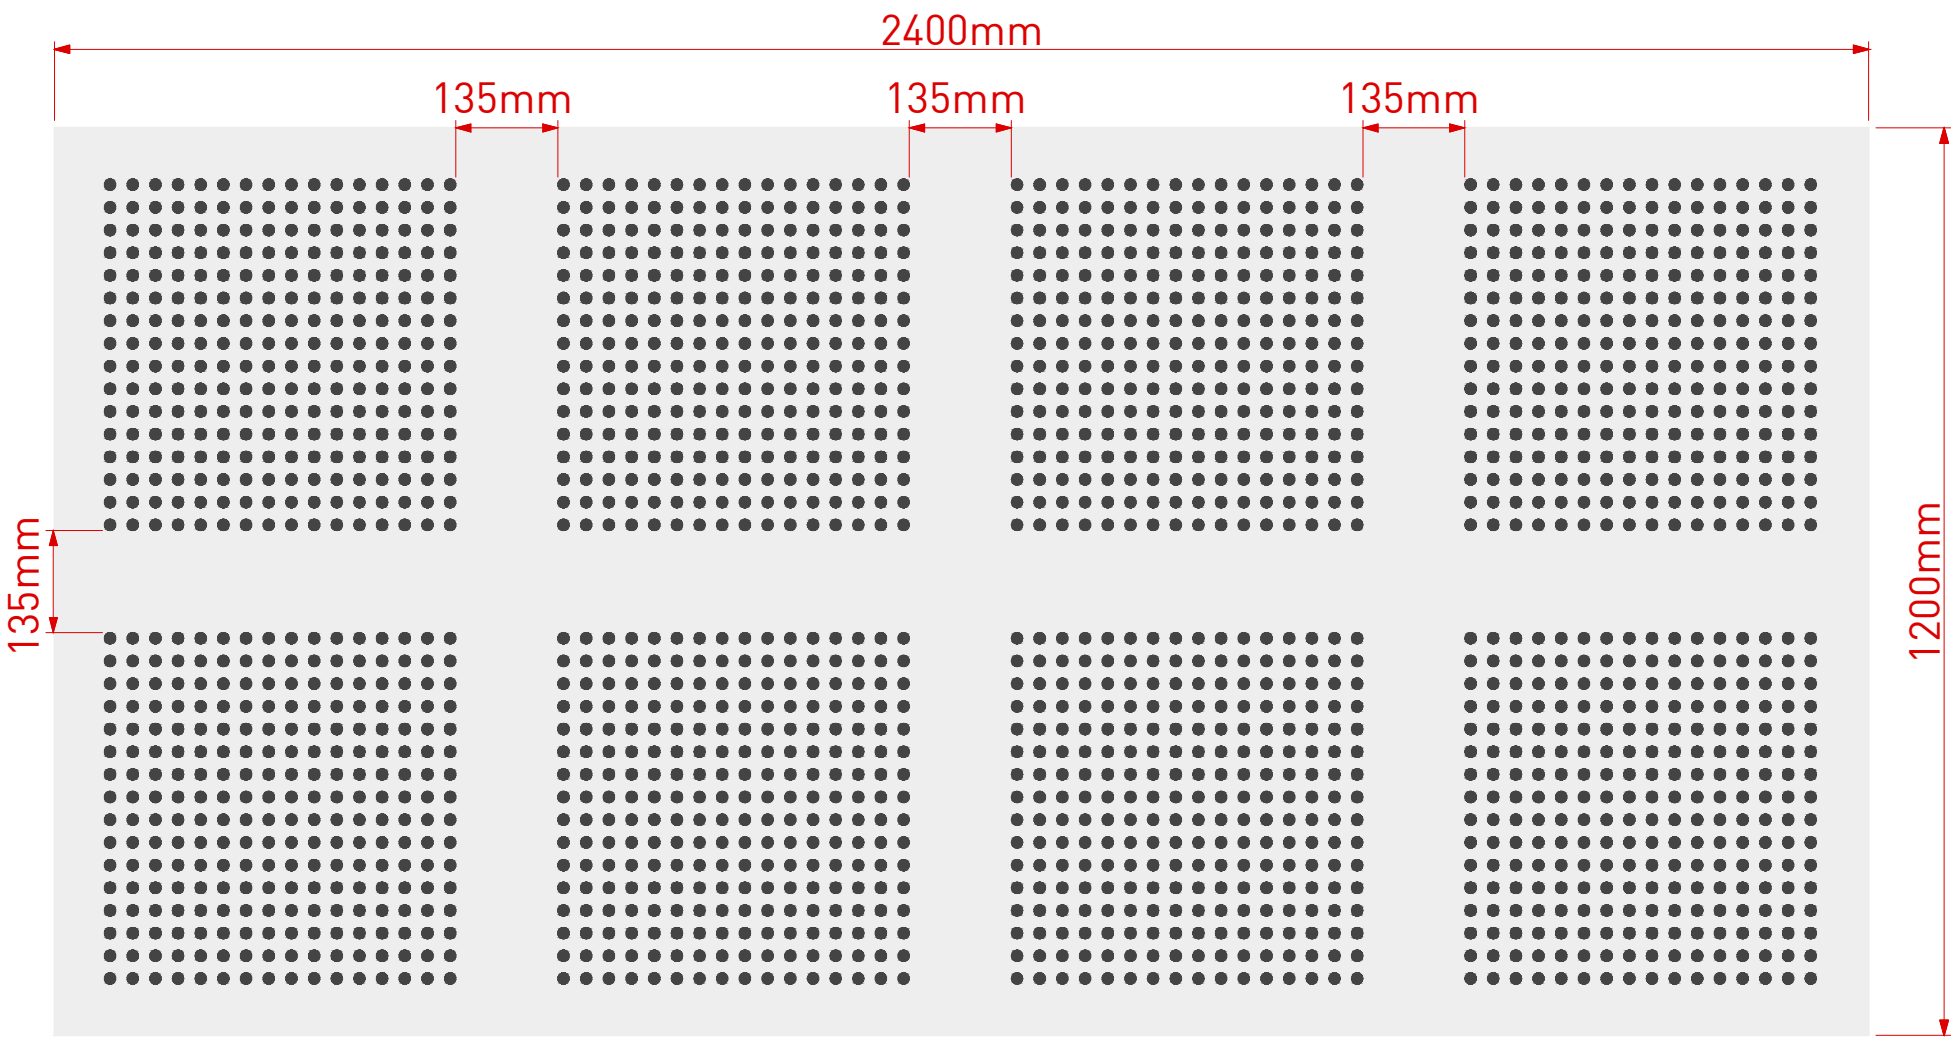


Note: Panel size, border and non perforated areas can be varied to suit project, consult Asona

Scale 1:10 @ A3

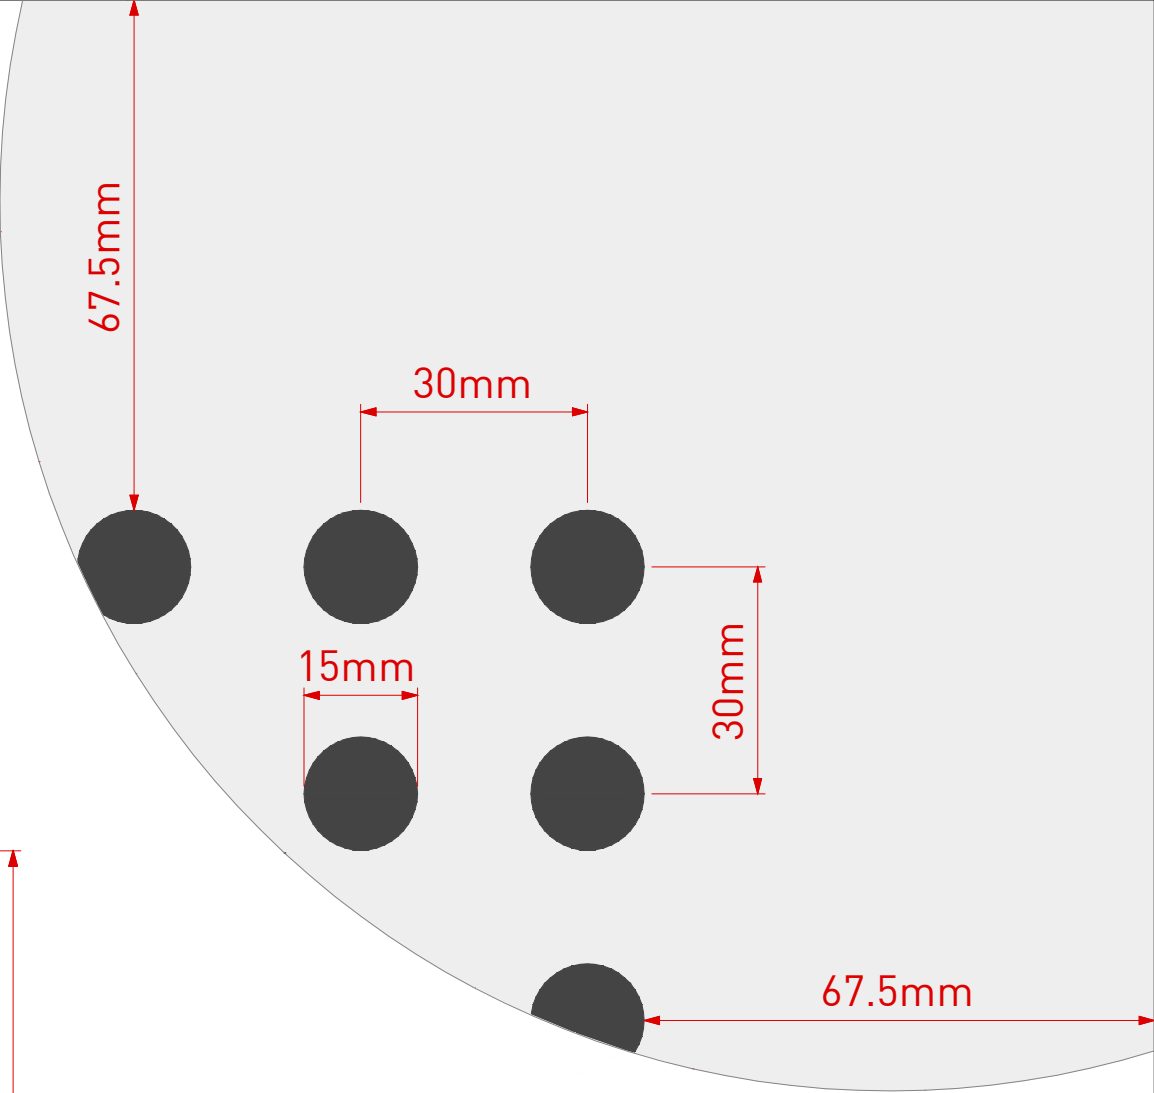

Scale 1:1 @ A3

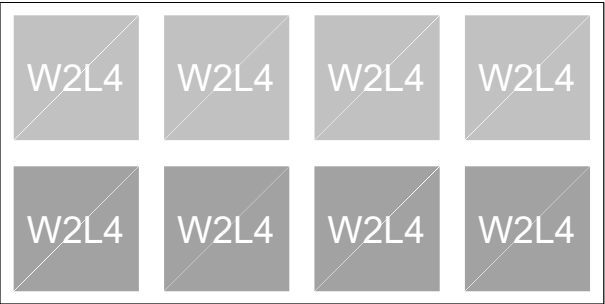

Cluster Group

asona

www.asona.co.nz

info@asona.co.nz

6 Mahunga Drive, Mangere Bridge
Auckland 2022, New Zealand
Tel: +64 9 525 6575

15/30 W2L4

Product: Asona Ultratone GIB® Perforated Plasterboard

Customer:

Project Name:

Job Number:

APPROVED

Date:

Name:

Sign:

NOTES

View: Face View

Drawing Number: UL-305 V2

Drawing Date: July 2025

Drawn by: SL

Scale: 1:10 & 1:1