


Ultratone™ Perforated GIB® Plasterboard

Item:	UL13.1224.SQ12/30.W1L1
Perforations:	12mm squares @ 30mm centres
Sheet Size:	2400mm (L) x 1200mm (W)
Border:	69mm (L) & 69mm (W)
Open Area*:	13.68%

*Includes non perforated border.

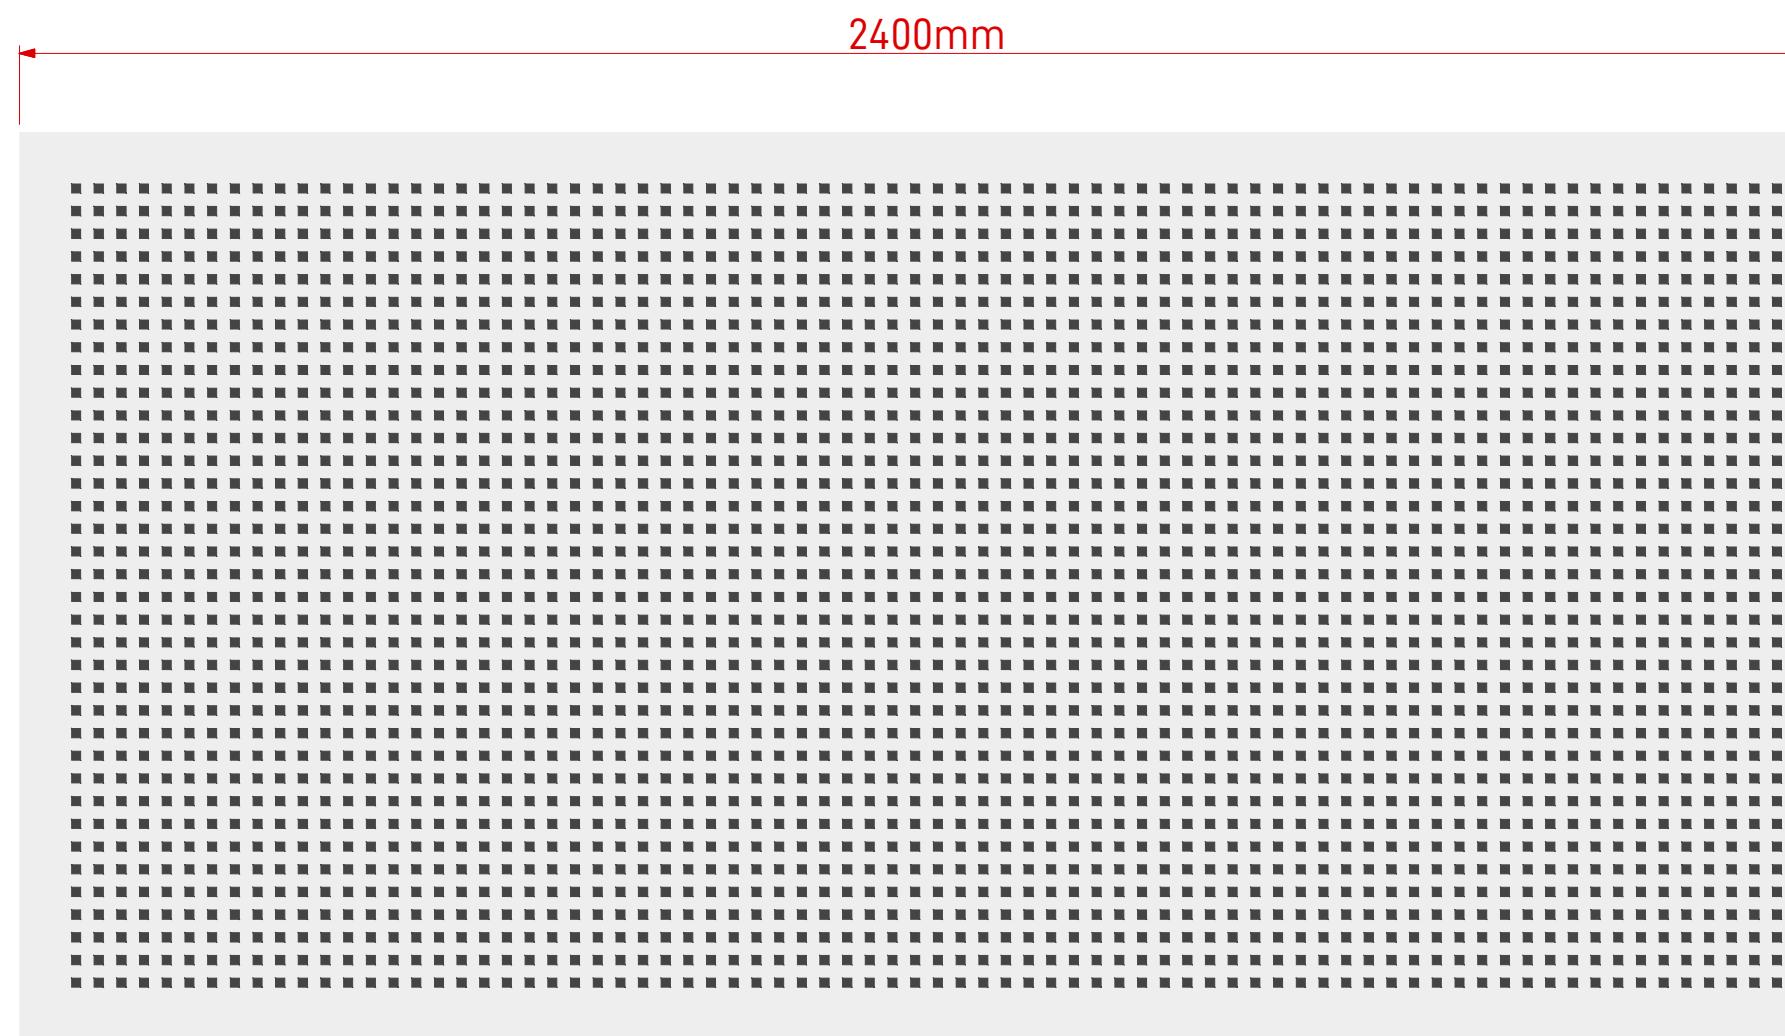

Note: Panel size, border and non perforated areas can be varied to suit project, consult Asona

asona

www.asona.co.nz

info@asona.co.nz

6 Mahunga Drive, Mangere Bridge
Auckland 2022, New Zealand

Tel: +64 9 525 6575

SQ12/30 W1L1

Product: Asona Ultratone GIB® Perforated Plasterboard

Customer:

Project Name:

Job Number:

Scale 1:10 @ A3

APPROVED

Date: / /

Name:

Sign:

NOTES

All Ultratone sheets have non-perforated border.


View: Face View

Drawing Number: UL-400 V3

Drawing Date: Feb 2026

Drawn by: SL

Scale: 1:10 & 1:1

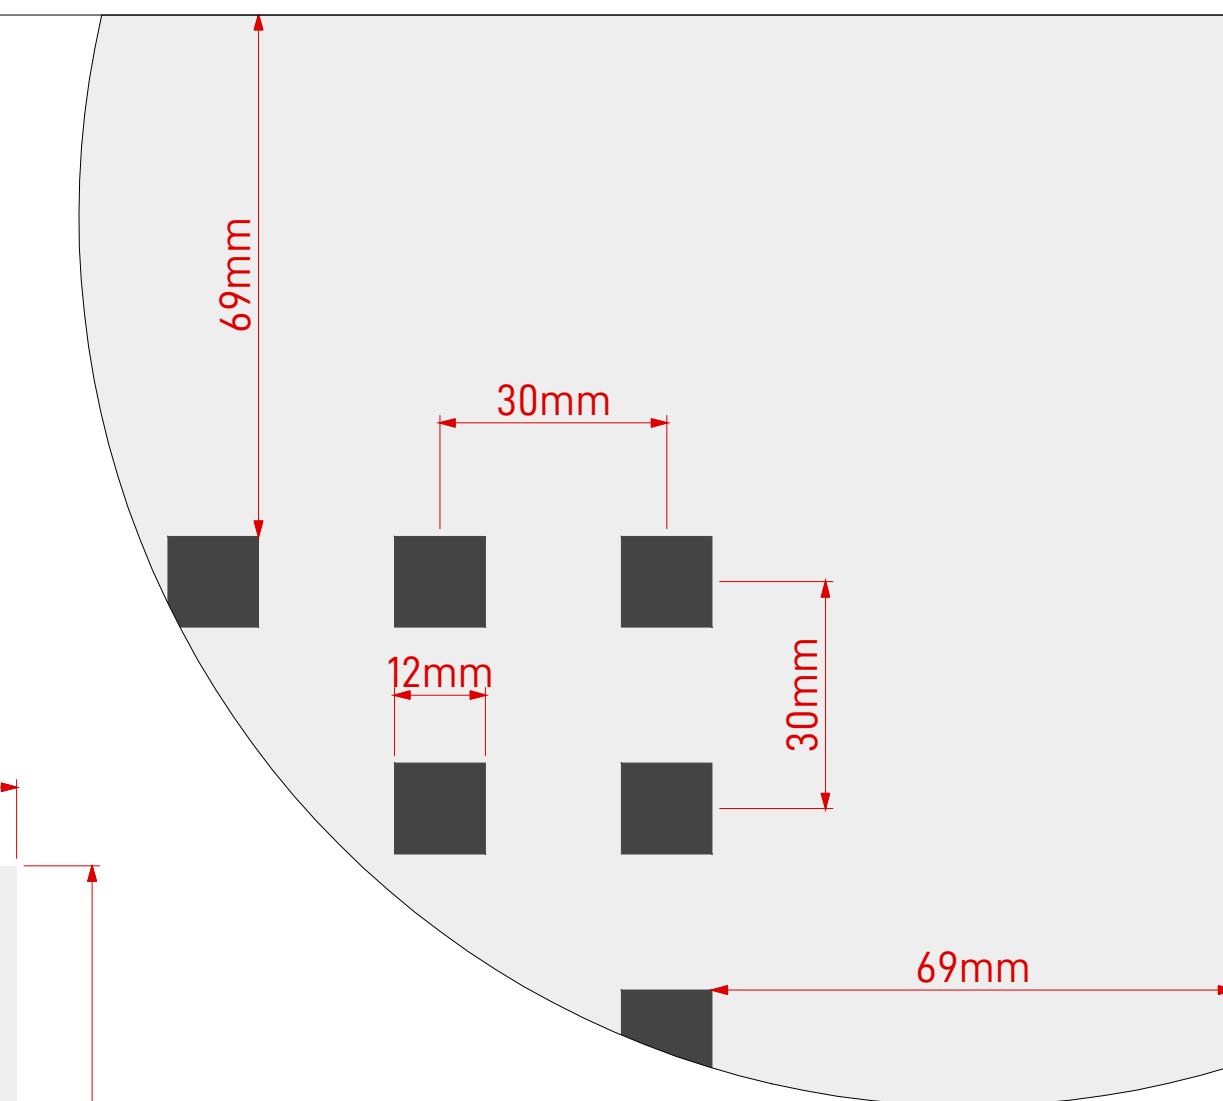

Scale 1:1 @ A3




Cluster Group

Ultratone™ Perforated GIB® Plasterboard

Item:	UL13.1224.SQ12/30.W2L1
Perforations:	12mm squares @ 30mm centres
Sheet Size:	2400mm (L) x 1200mm (W)
Border:	69mm (L) & 69mm (W)
Open Area*:	12.16%

*Includes non perforated border.

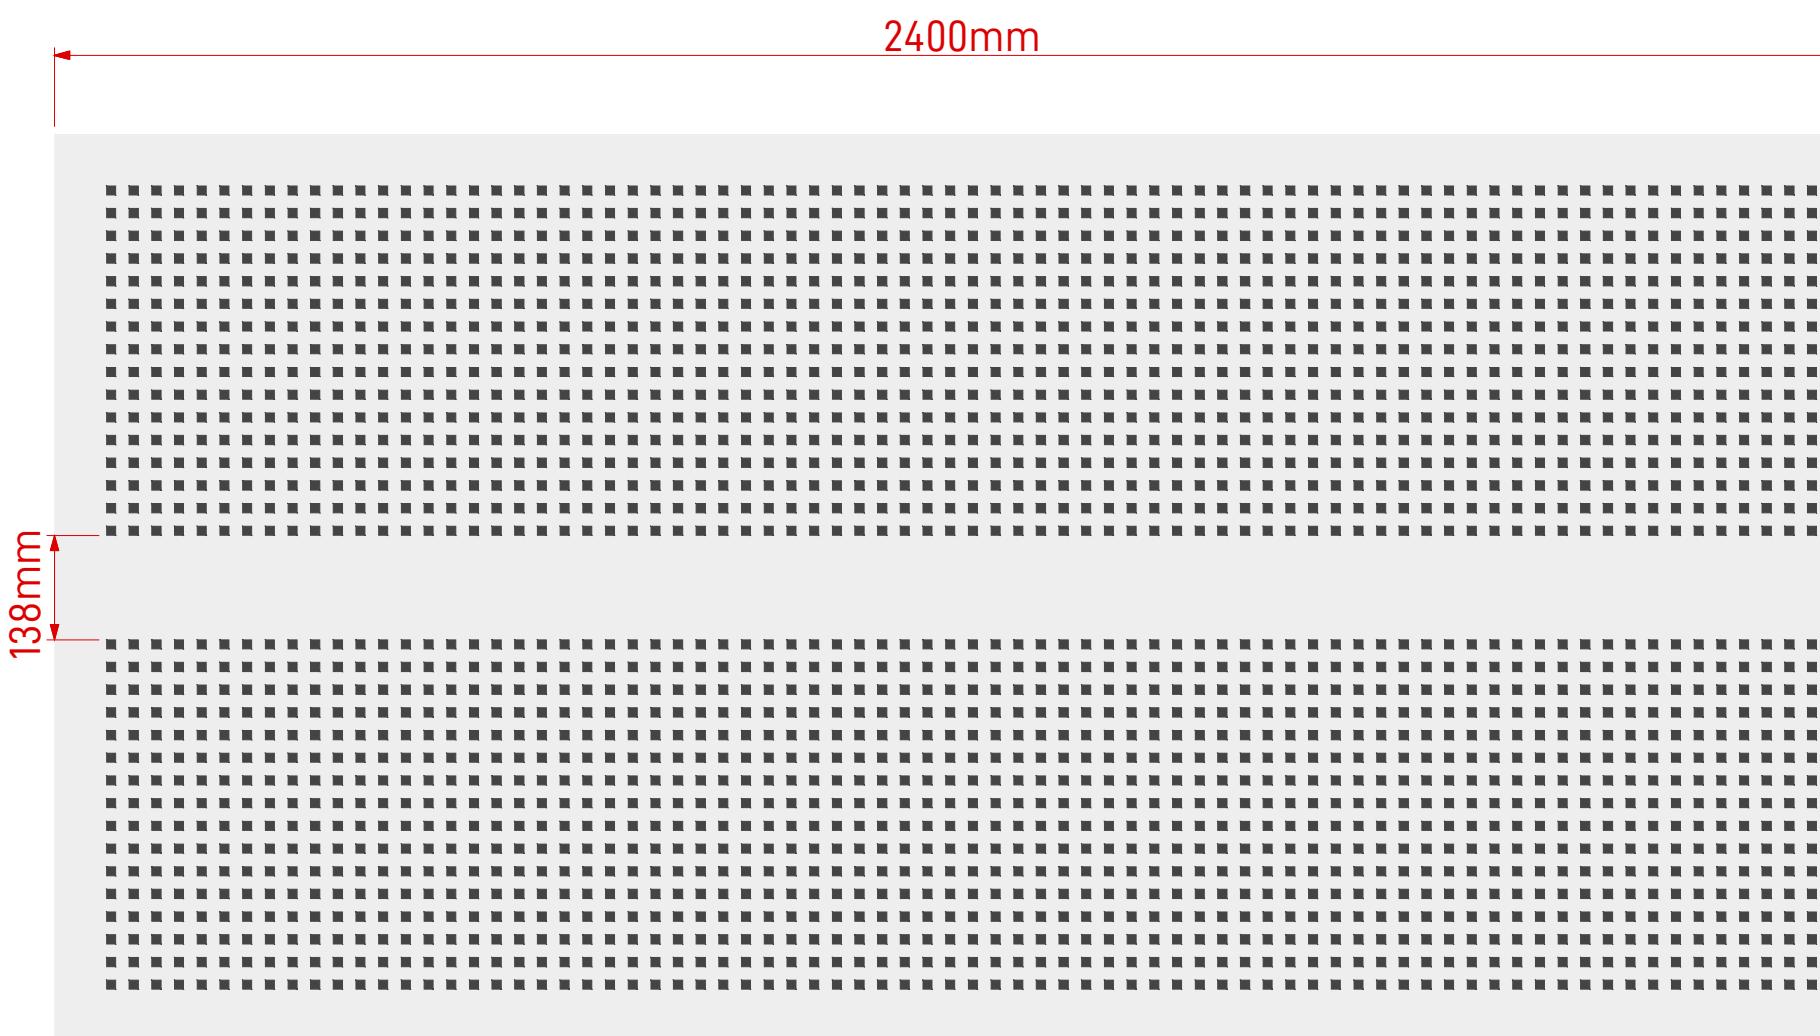

Note: Panel size, border and non perforated areas can be varied to suit project, consult Asona


asona

www.asona.co.nz
info@asona.co.nz
6 Mahunga Drive, Mangere Bridge
Auckland 2022, New Zealand
Tel: +64 9 525 6575

SQ12/30 W2L1

Product: Asona Ultratone GIB® Perforated Plasterboard
Customer: _____
Project Name: _____
Job Number: _____

Scale 1:10 @ A3

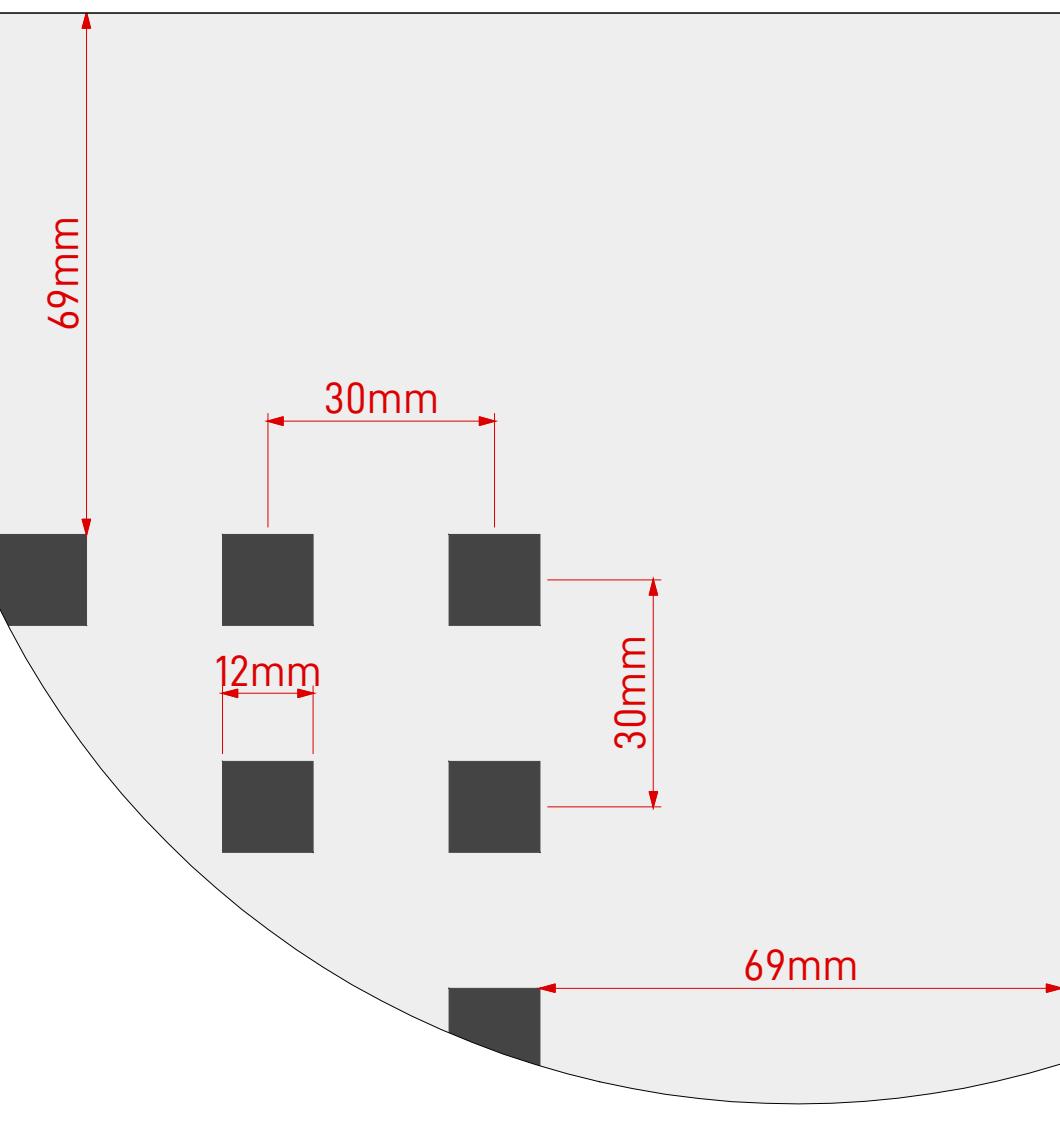

Scale 1:1 @ A3



Cluster Group

View: Face View

Drawing Number: UL-401 V2

Drawing Date: Feb 2026

Drawn by: SL

Scale: 1:10 & 1:1

APPROVED

Date: / /

Name: _____

Sign: _____


NOTES

All Ultratone sheets have non-perforated border.

Ultratone™ Perforated GIB® Plasterboard

Item:	UL13.1224.SQ12/30.W3L1
Perforations:	12mm squares @ 30mm centres
Sheet Size:	2400mm (L) x 1200mm (W)
Border:	69mm (L) & 69mm (W)
Open Area*:	11.40%

*Includes non perforated border.

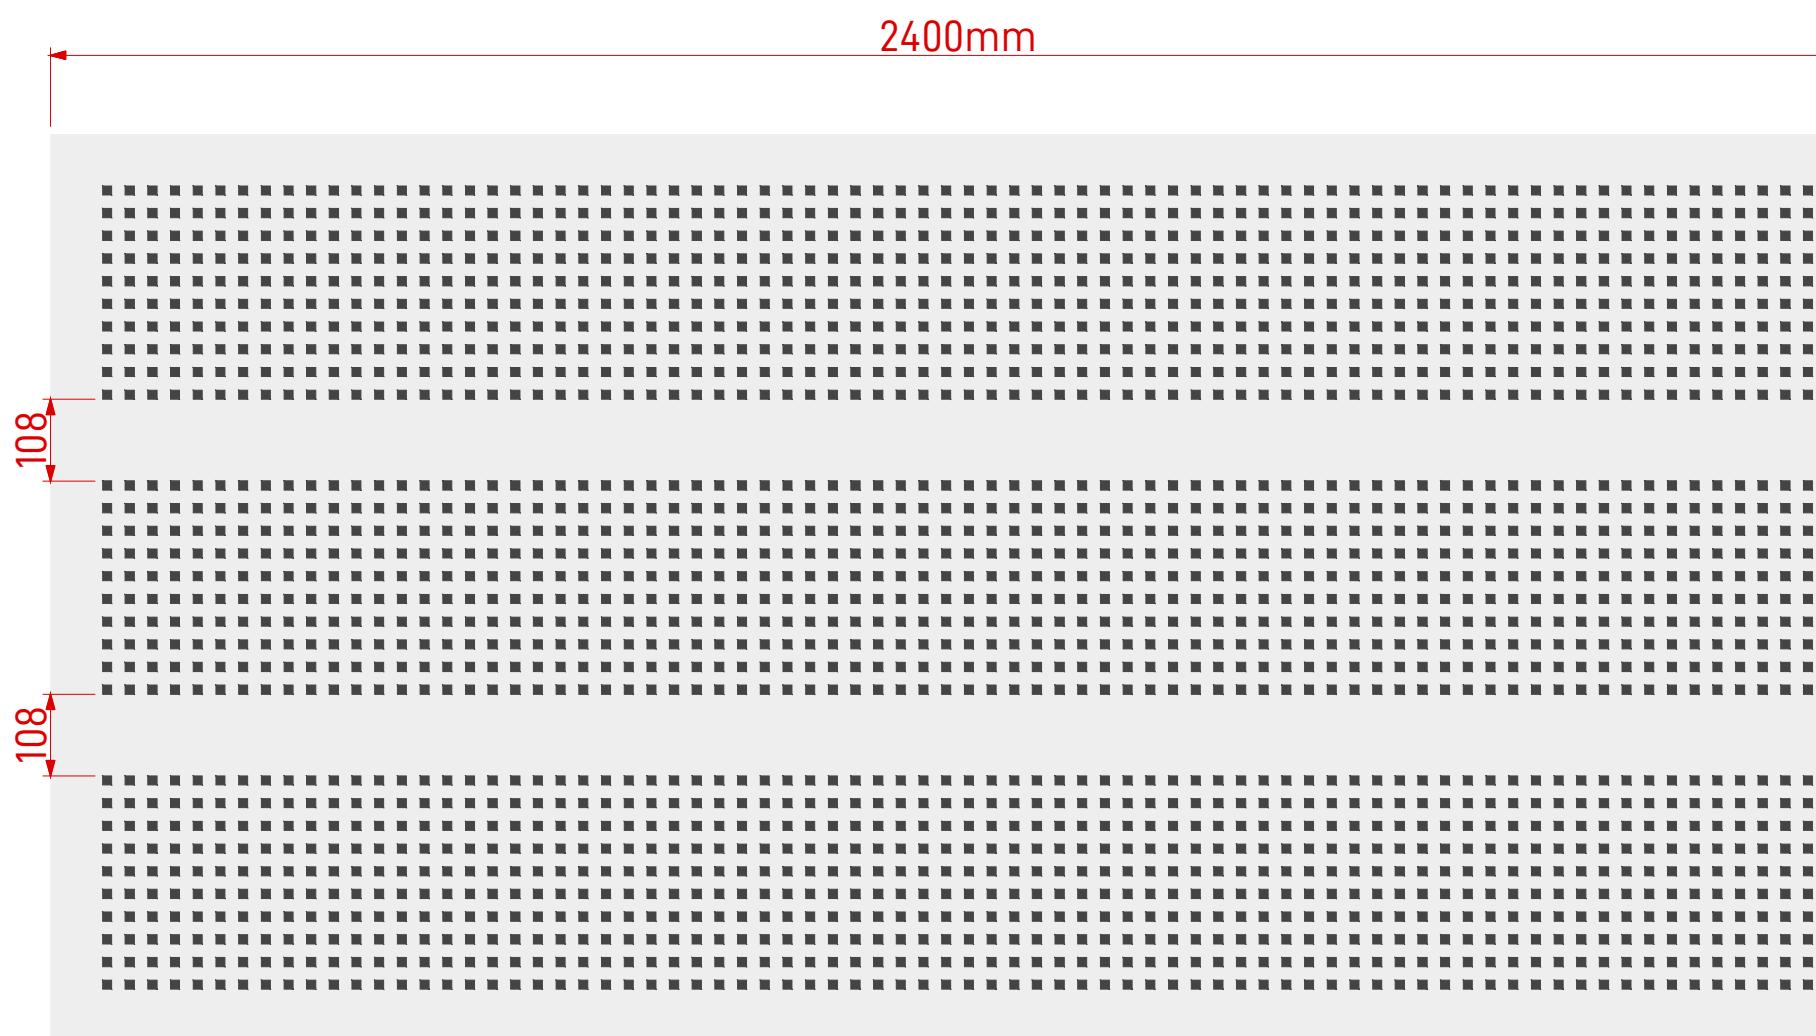

Note: Panel size, border and non perforated areas can be varied to suit project, consult Asona

Scale 1:10 @ A3



Cluster Group

asona

www.asona.co.nz

info@asona.co.nz

6 Mahunga Drive, Mangere Bridge
Auckland 2022, New Zealand

Tel: +64 9 525 6575

SQ12/30 W3L1

Product: Asona Ultratone GIB® Perforated Plasterboard
Customer: _____
Project Name: _____
Job Number: _____

APPROVED

Date: / /

Name: _____

Sign: _____

NOTES

All Ultratone sheets have non-perforated border.

View: Face View

Drawing Number: UL-402 V3

Drawing Date: Feb 2026


Drawn by: SL

Scale: 1:10 & 1:1

Ultratone™ Perforated GIB® Plasterboard

Item:	UL13.1224.SQ12/30.W1L2
Perforations:	12mm squares @ 30mm centres
Sheet Size:	2400mm (L) x 1200mm (W)
Border:	69mm (L) & 69mm (W)
Open Area*:	12.96%

*Includes non perforated border.

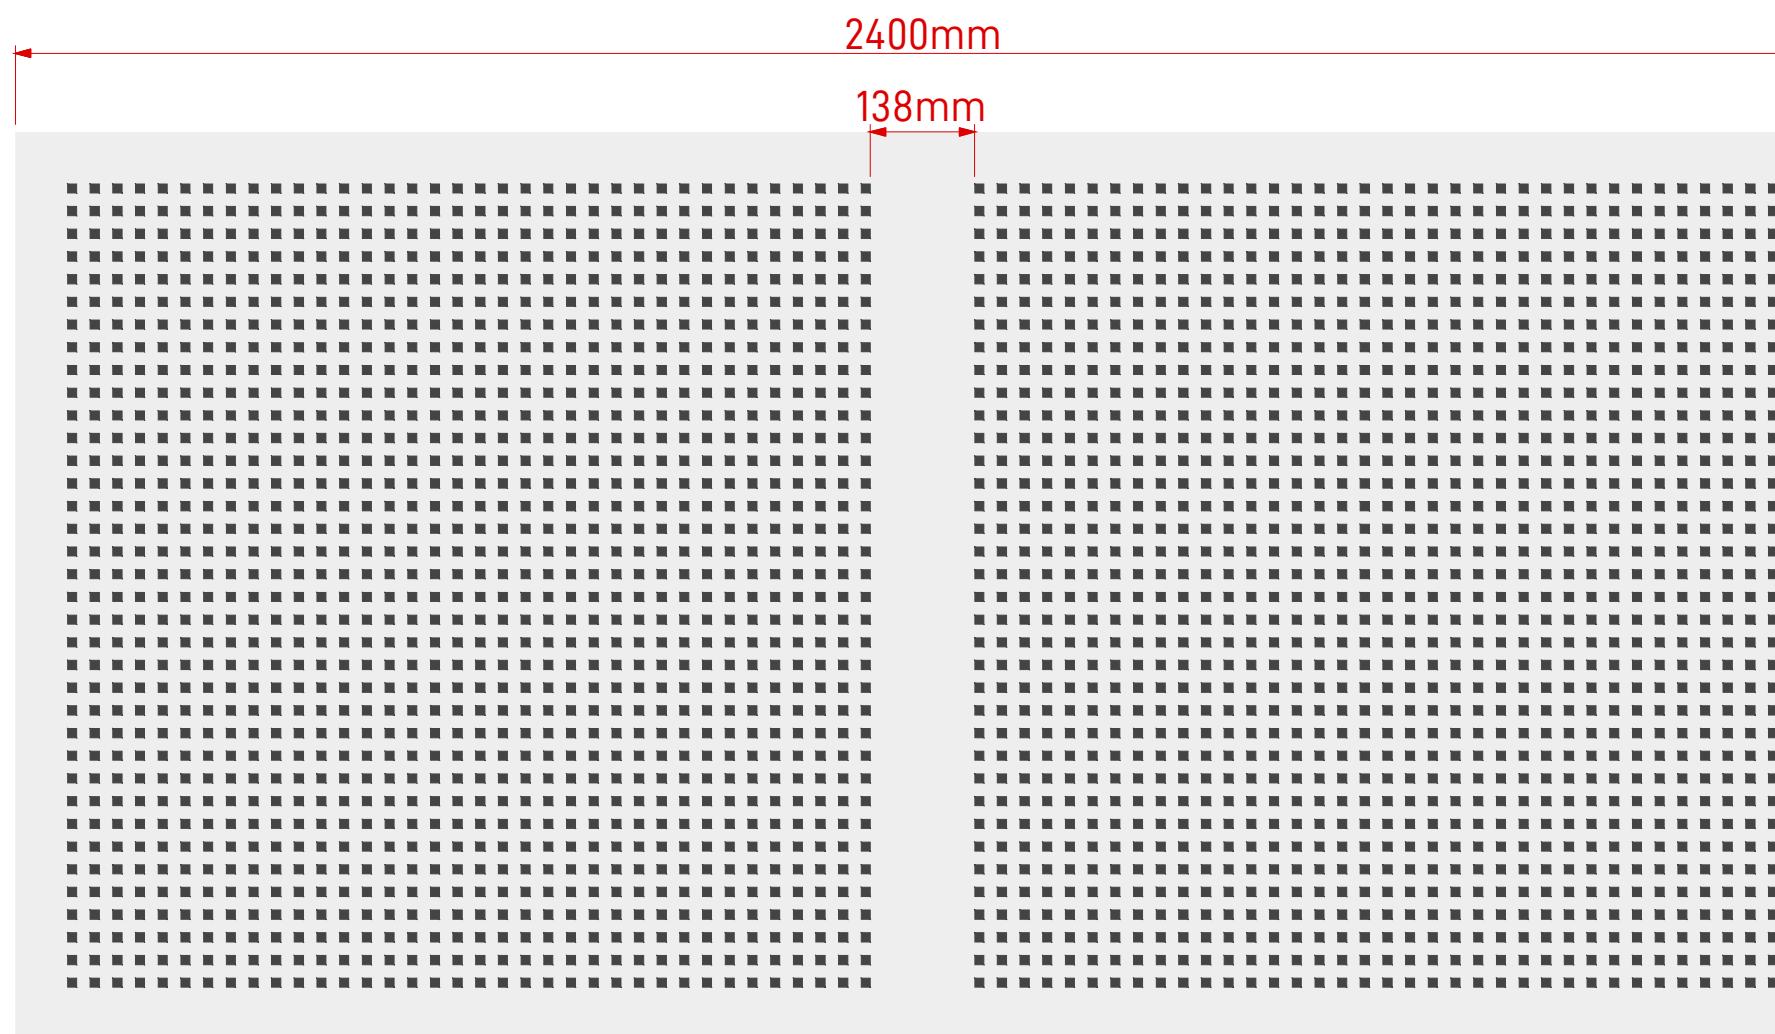


Note: Panel size, border and non perforated areas can be varied to suit project, consult Asona

Scale 1:10 @ A3



Cluster Group

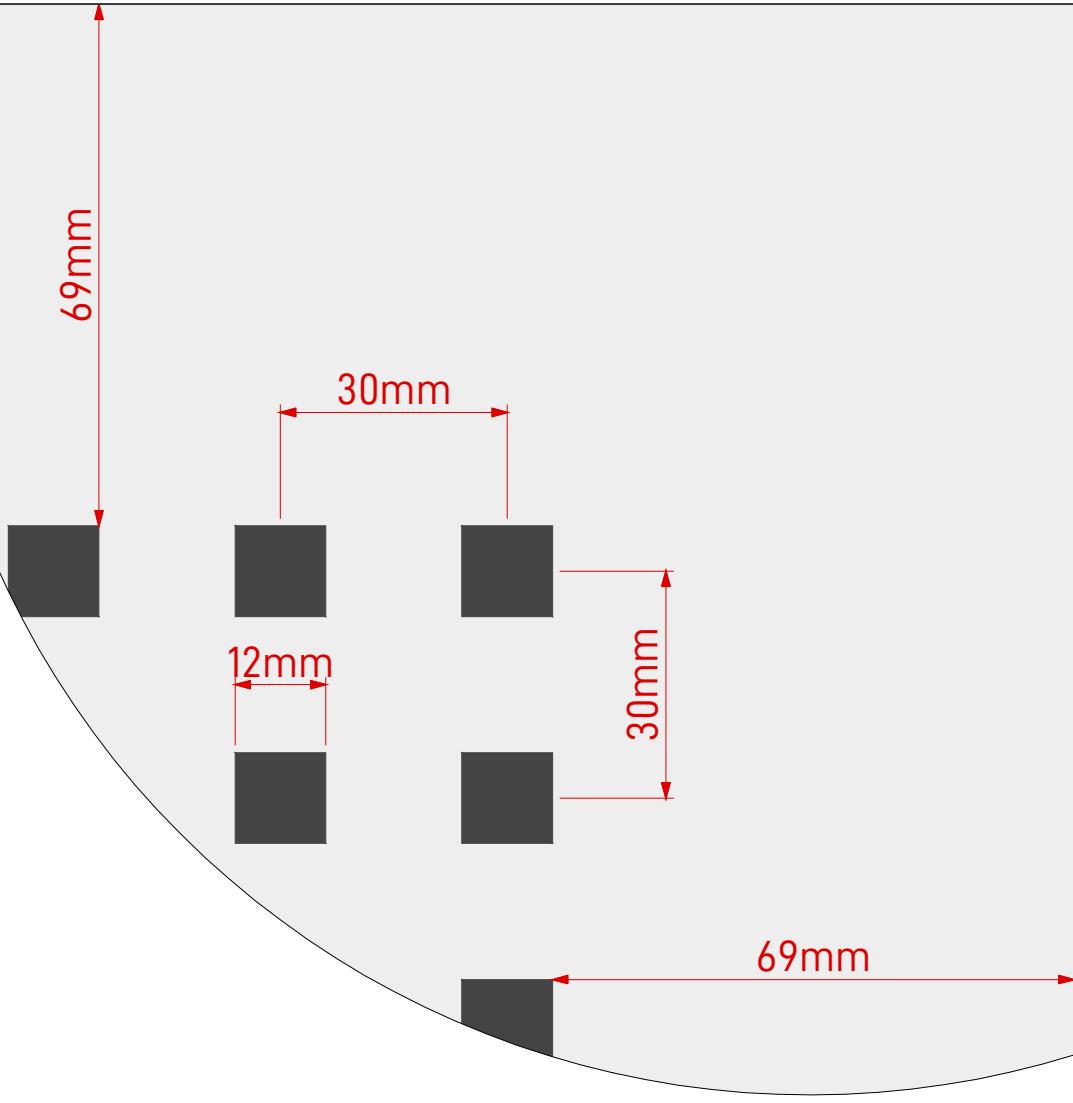

Scale 1:1 @ A3

asona

www.asona.co.nz

info@asona.co.nz

6 Mahunga Drive, Mangere Bridge
Auckland 2022, New Zealand

Tel: +64 9 525 6575

SQ12/30 W1L2

Product: Asona Ultratone GIB® Perforated Plasterboard
Customer:
Project Name:
Job Number:

APPROVED

Date: / /

Name:

Sign:

NOTES

All Ultratone sheets have non-perforated border.

View: Face View

Drawing Number: UL-403 V3

Drawing Date: Feb 2026


Drawn by: SL

Scale: 1:10 & 1:1

Ultratone™ Perforated GIB® Plasterboard

Item:	UL13.1224.SQ12/30.W2L2
Perforations:	12mm squares @ 30mm centres
Sheet Size:	2400mm (L) x 1200mm (W)
Border:	69mm (L) & 69mm (W)
Open Area*:	11.52%

*Includes non perforated border.

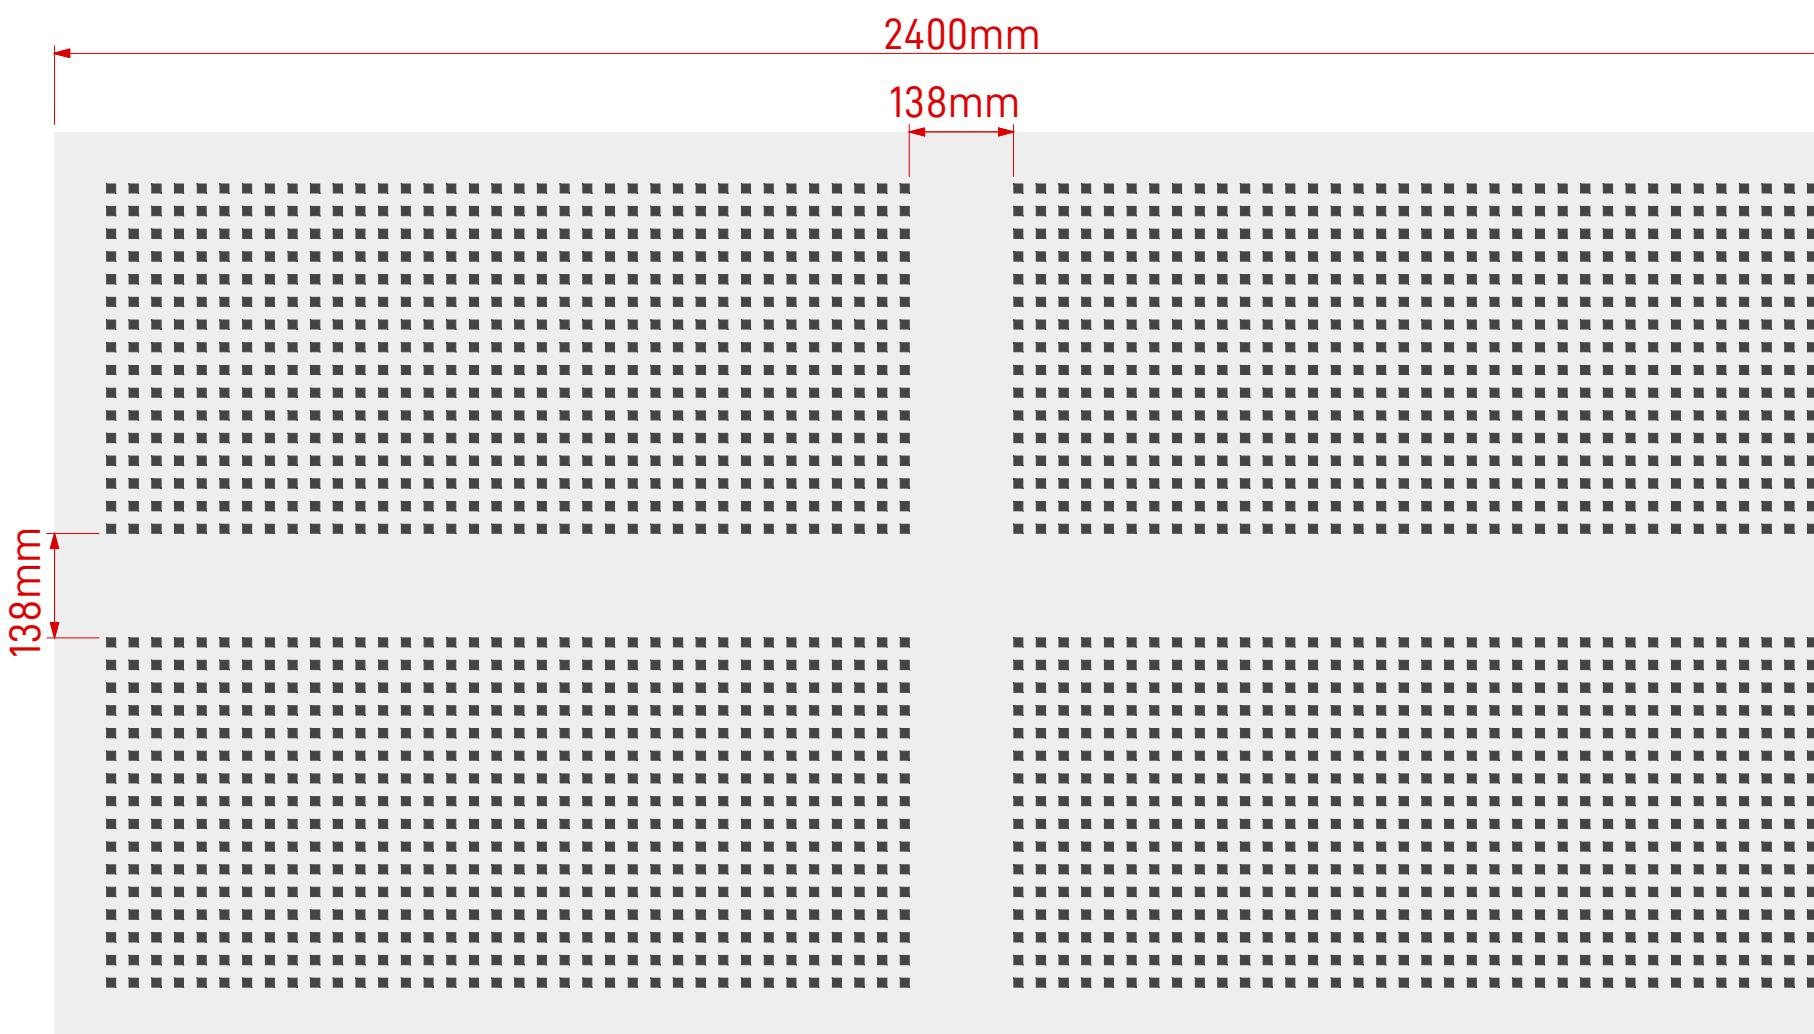

Note: Panel size, border and non perforated areas can be varied to suit project, consult Asona

Scale 1:10 @ A3



Cluster Group

asona

www.asona.co.nz

info@asona.co.nz

6 Mahunga Drive, Mangere Bridge
Auckland 2022, New Zealand

Tel: +64 9 525 6575

SQ12/30 W2L2

Product: Asona Ultratone GIB® Perforated Plasterboard
Customer:
Project Name:
Job Number:

APPROVED

Date: / /

Name:

Sign:

View: Face View

Drawing Number: UL-404 V3

Drawing Date: Feb 2025


Drawn by: SL

Scale: 1:10 & 1:1

Ultratone™ Perforated GIB® Plasterboard

Item:	UL13.1224.SQ12/30.W2L4
Perforations:	12mm squares @ 30mm centres
Sheet Size:	2400mm (L) x 1200mm (W)
Border:	69mm (L) & 69mm (W)
Open Area*:	8.68%

*Includes non perforated border.

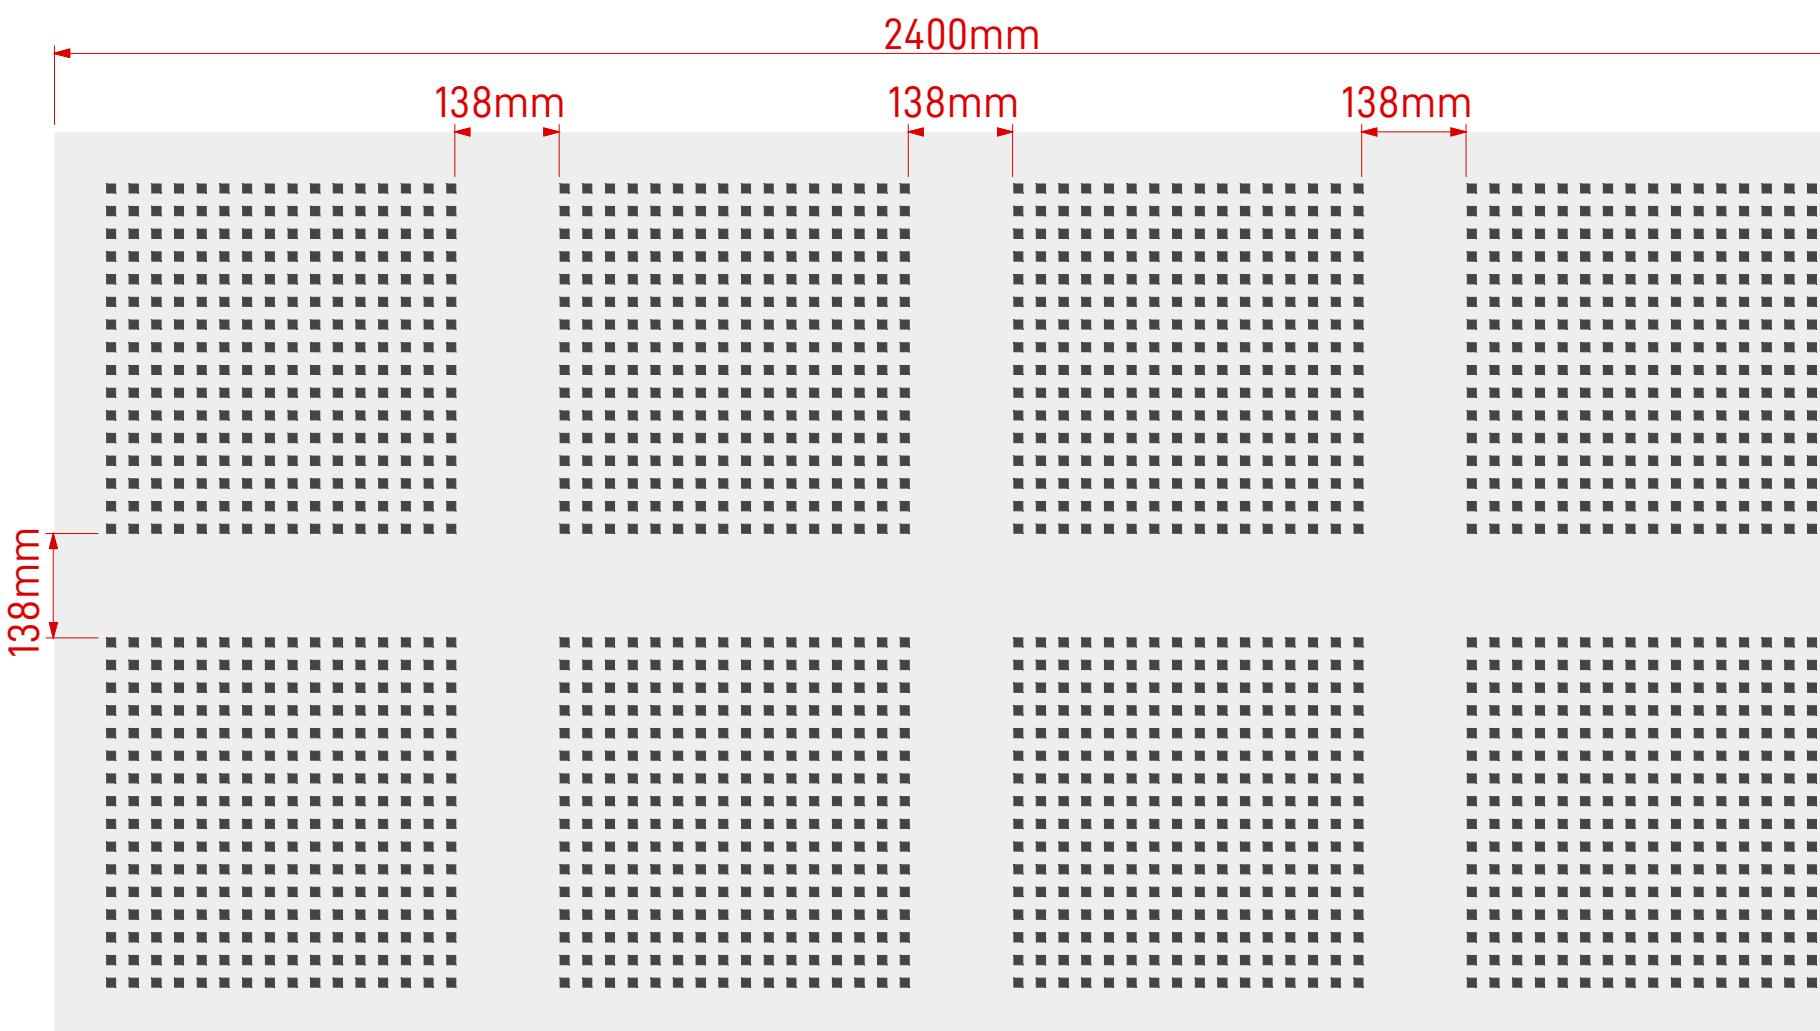

Note: Panel size, border and non perforated areas can be varied to suit project, consult Asona

Scale 1:10 @ A3

Cluster Group

asona

www.asona.co.nz

info@asona.co.nz

6 Mahunga Drive, Mangere Bridge
Auckland 2022, New Zealand

Tel: +64 9 525 6575

SQ12/30 W2L4

Product: Asona Ultratone GIB® Perforated Plasterboard
Customer: _____
Project Name: _____
Job Number: _____

APPROVED

Date: / /

Name: _____

Sign: _____

NOTES

All Ultratone sheets have non-perforated border.

View: Face View

Drawing Number: UL-405 V3

Drawing Date: Feb 2026

Drawn by: SL

Scale: 1:10 & 1:1