


Asona SONAWOOD™ Acoustic Panel


Item:	H6.16/32.S.50 W1L1
Perforations:	6mm hole @ 16/32mm centres
Sheet Size:	2397mm (L) x 1197mm (W)
Border:	51.5mm (L) & 51.5mm (W)
Open Area*:	4.97%

*Includes non perforated border.

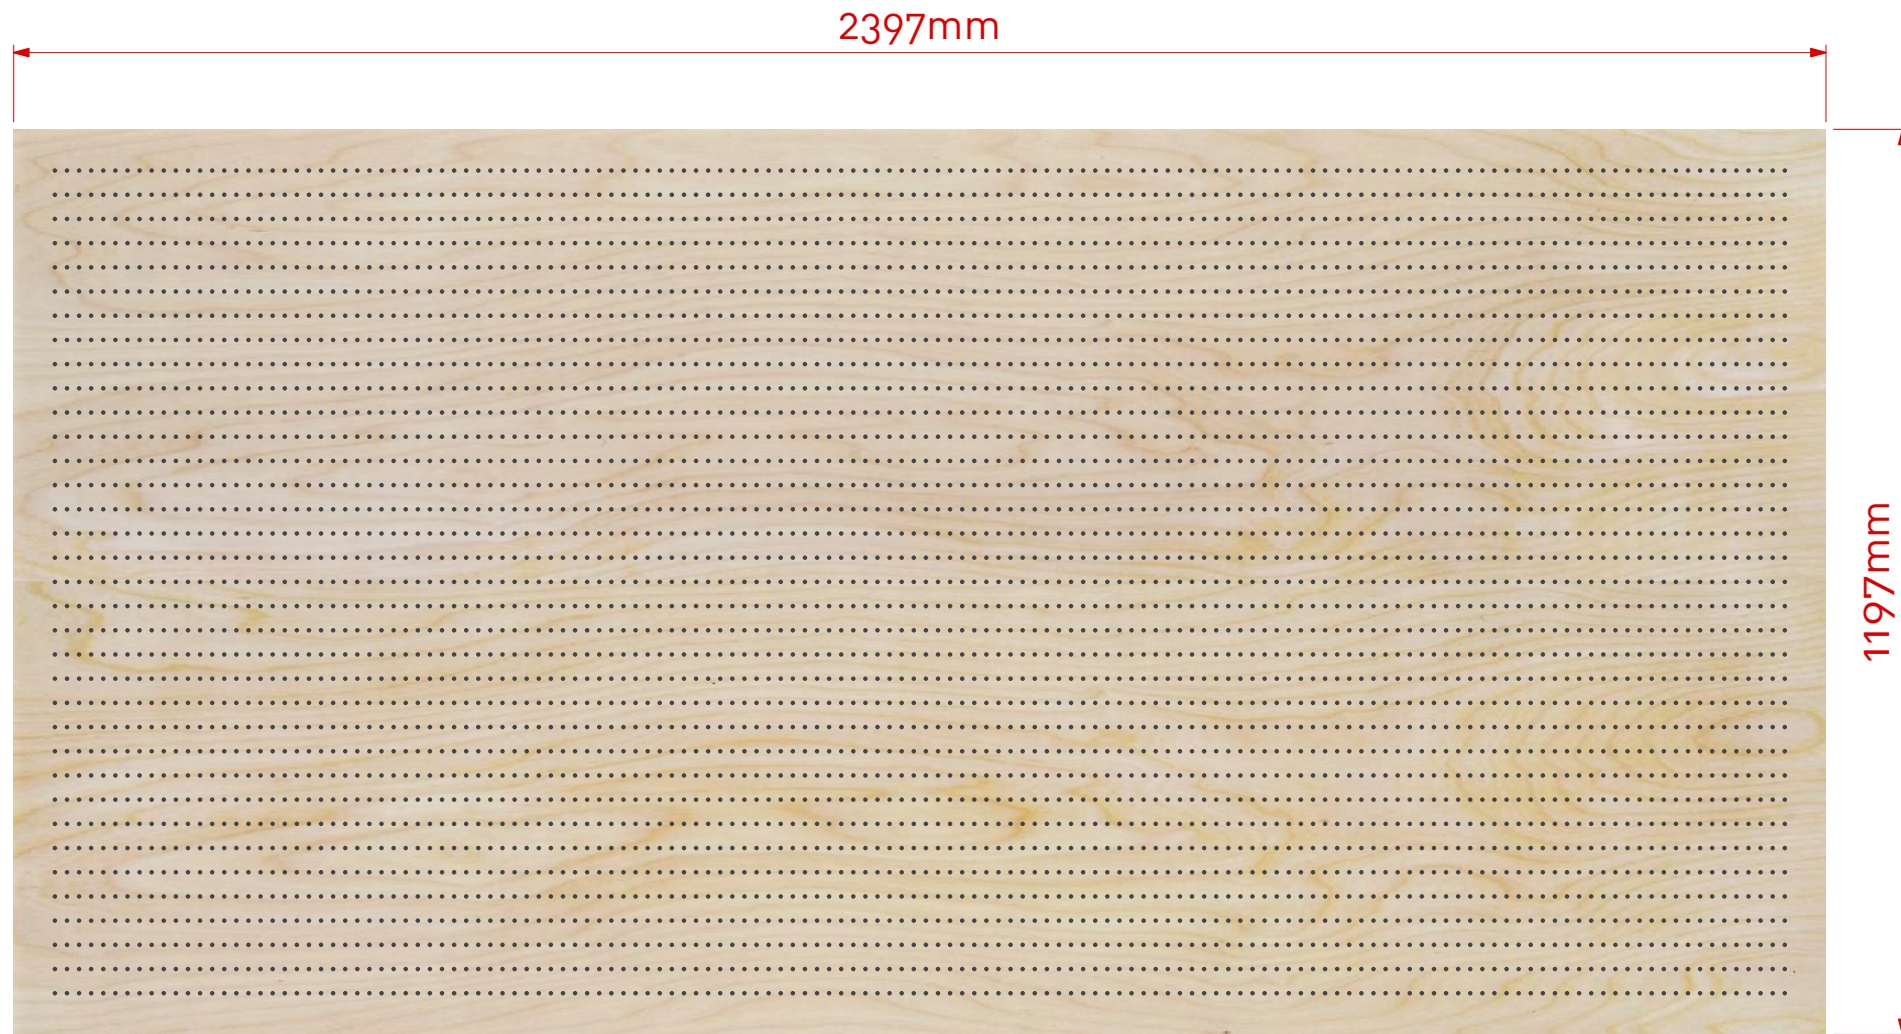

Note: Panel size, border and non perforated areas can be varied to suit project, consult Asona

Scale 1:10 @ A3

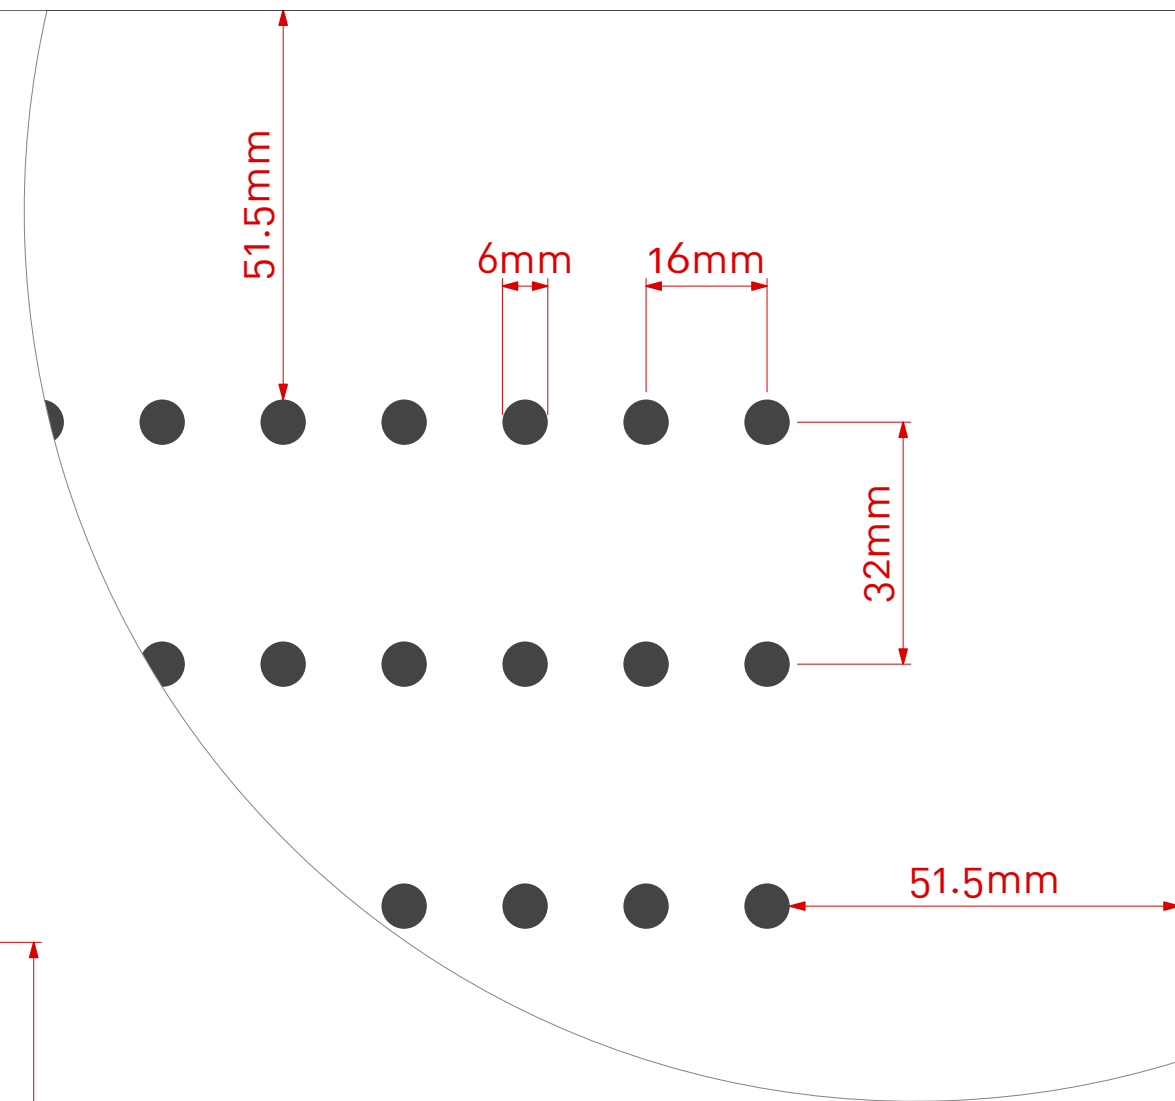

Scale 1:1 @ A3



Cluster Group



asona

www.asona.co.nz

info@asona.co.nz

Tel: +64 9 525 6575

Customer: _____

Project Name: _____

Drawing Name: Round Hole Perforations

Panel Type(s): _____

Item: H6.16/32.S.50 W1L1

Date: 22/5/23


Version: 3

Scale: 1:10 & 1:1 @ A3

Asona SONAWOOD™ Acoustic Panel


Item:	H8.16/32.S.50 W1L1
Perforations:	8mm hole @ 16mm centres
Sheet Size:	2397mm (L) x 1197mm (W)
Border:	50.5mm (L) & 50.5mm (W)
Open Area*:	8.83%

*Includes non perforated border.

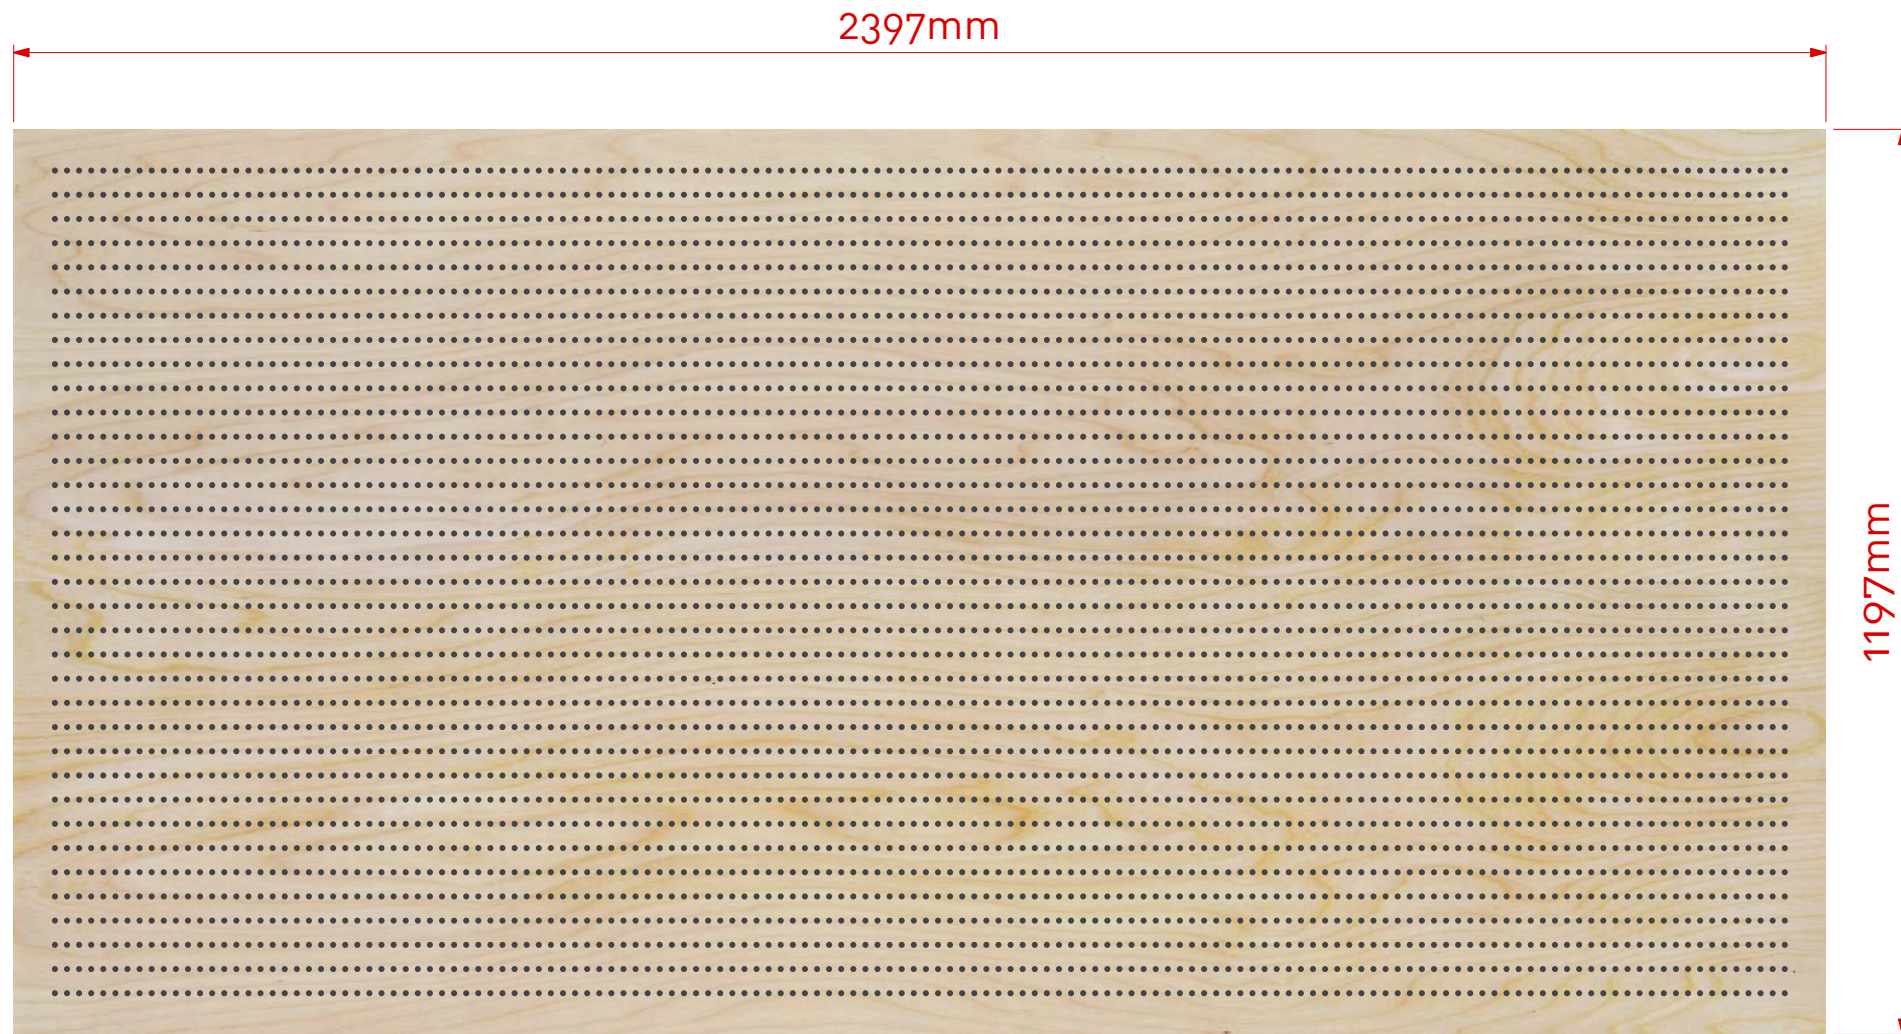

Note: Panel size, border and non perforated areas can be varied to suit project, consult Asona

Scale 1:10 @ A3

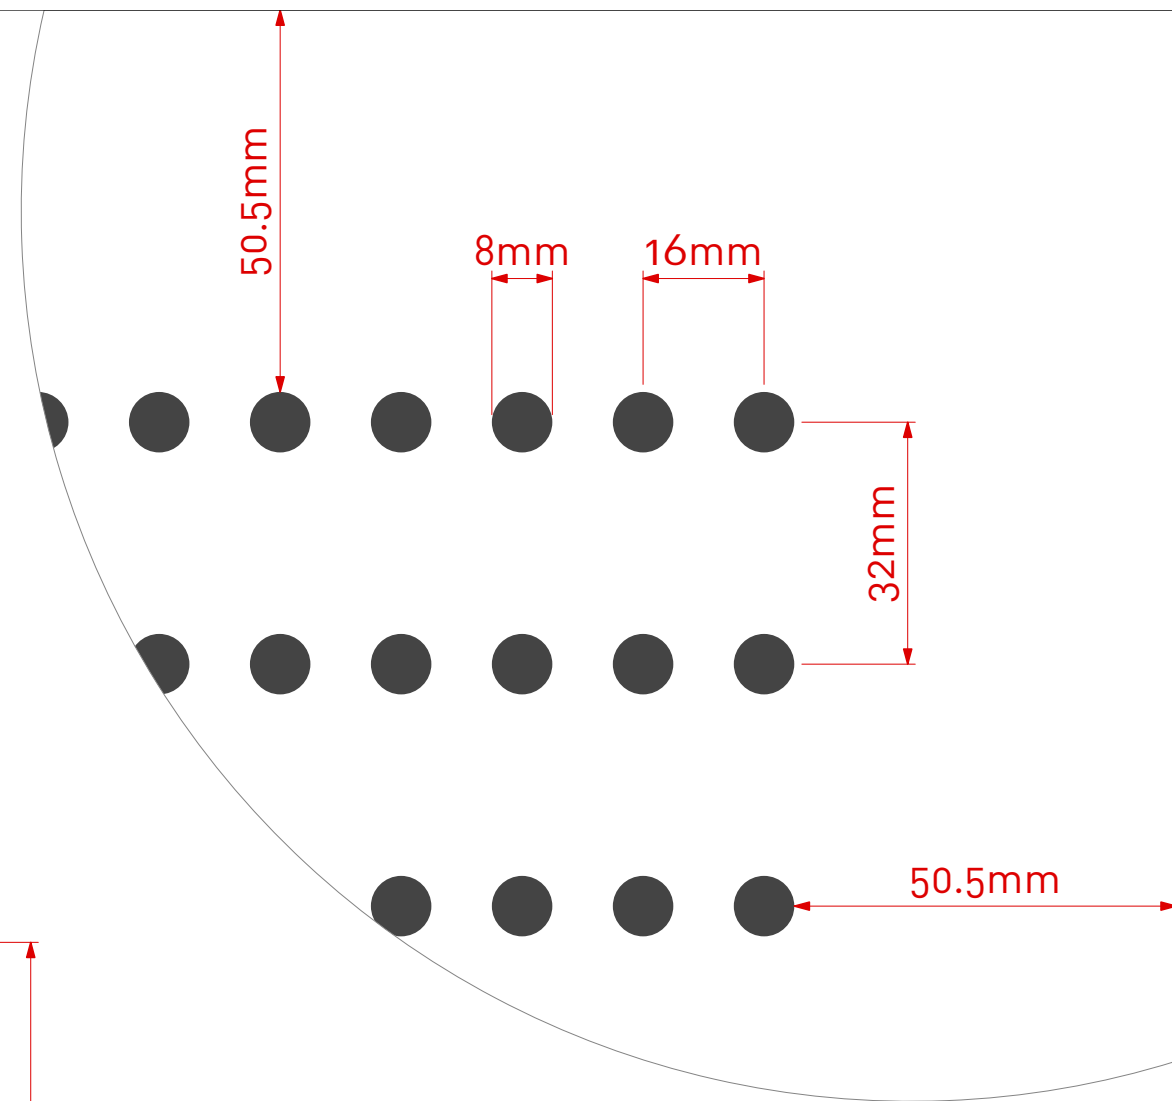

Scale 1:1 @ A3



Cluster Group



asona

www.asona.co.nz

info@asona.co.nz

Tel: +64 9 525 6575

Customer: _____

Project Name: _____

Drawing Name: Round Hole Perforations

Panel Type(s): _____

Item: H8.16/32.S.50 W1L1

Date: 22/5/23


Version: 3

Scale: 1:10 & 1:1 @ A3

Asona SONAWOOD™ Acoustic Panel


Item:	H10.16/32.S.50 W1L1
Perforations:	10mm hole @ 16mm centres
Sheet Size:	2397mm (L) x 1197mm (W)
Border:	49.5mm (L) & 49.5mm (W)
Open Area*:	13.80%

*Includes non perforated border.

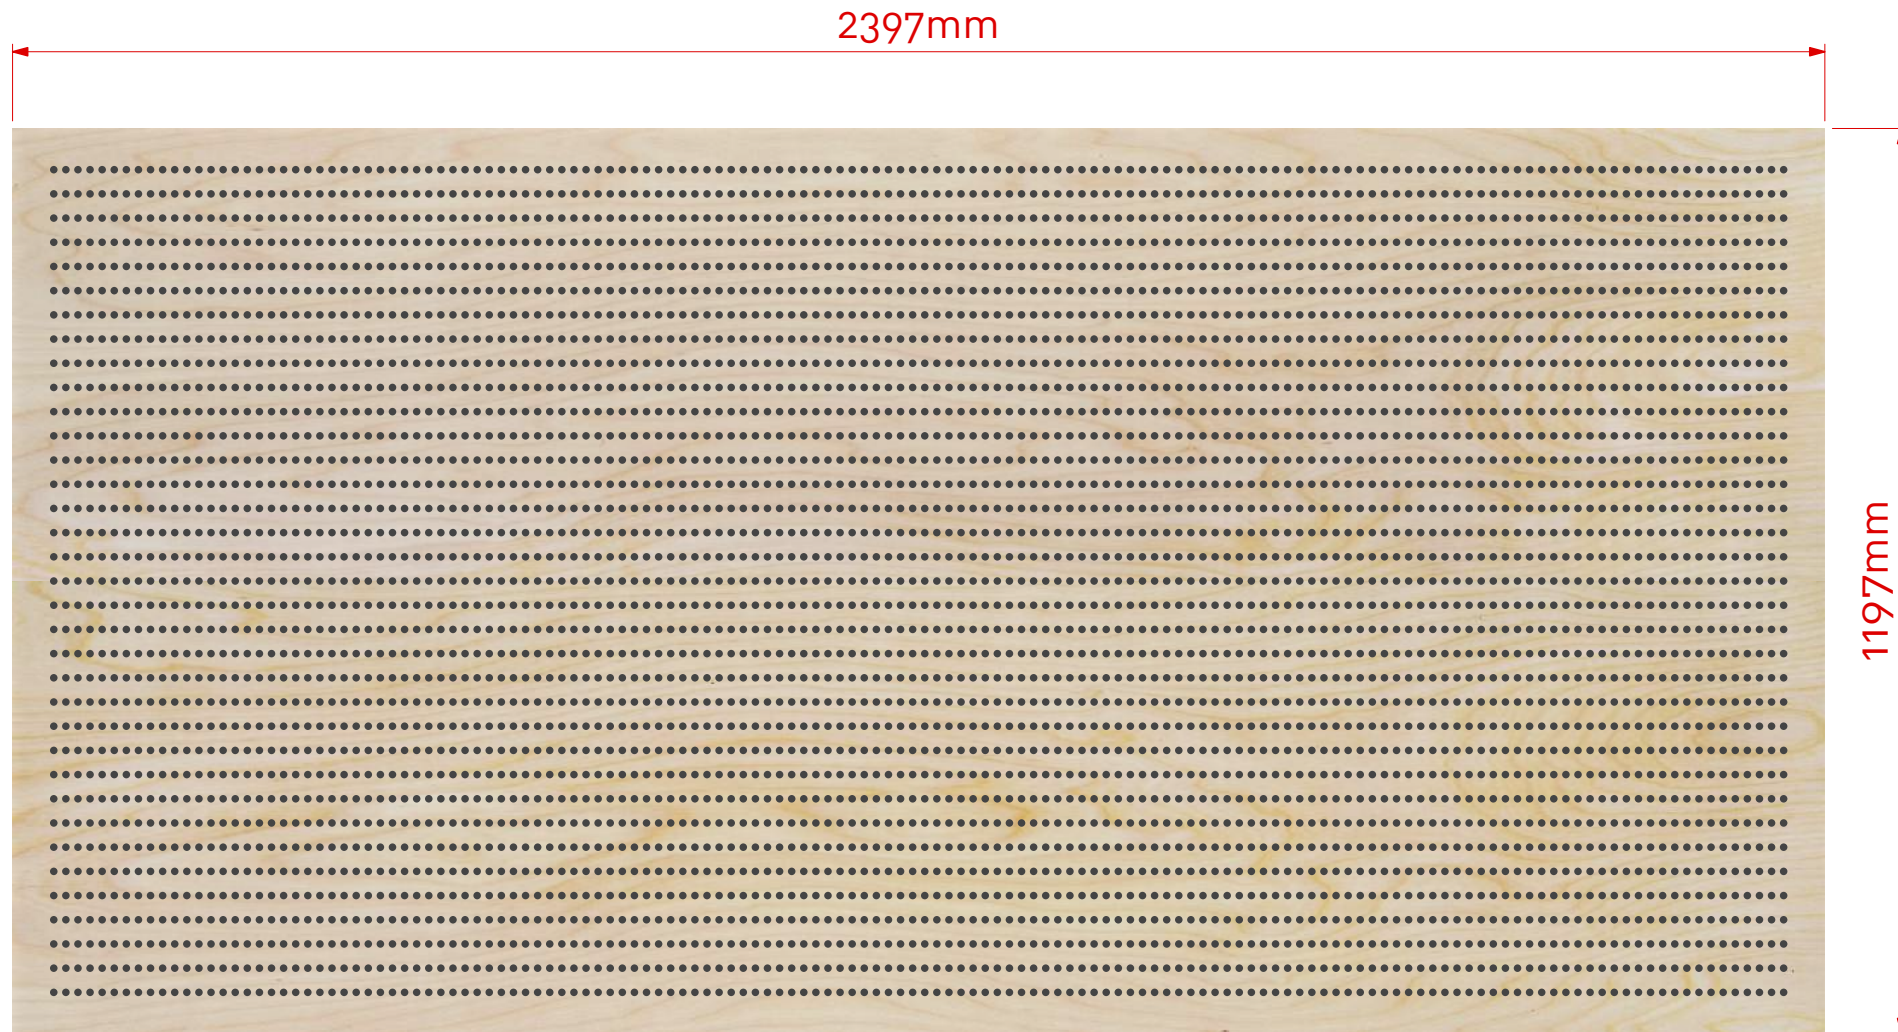

Note: Panel size, border and non perforated areas can be varied to suit project, consult Asona

Scale 1:10 @ A3

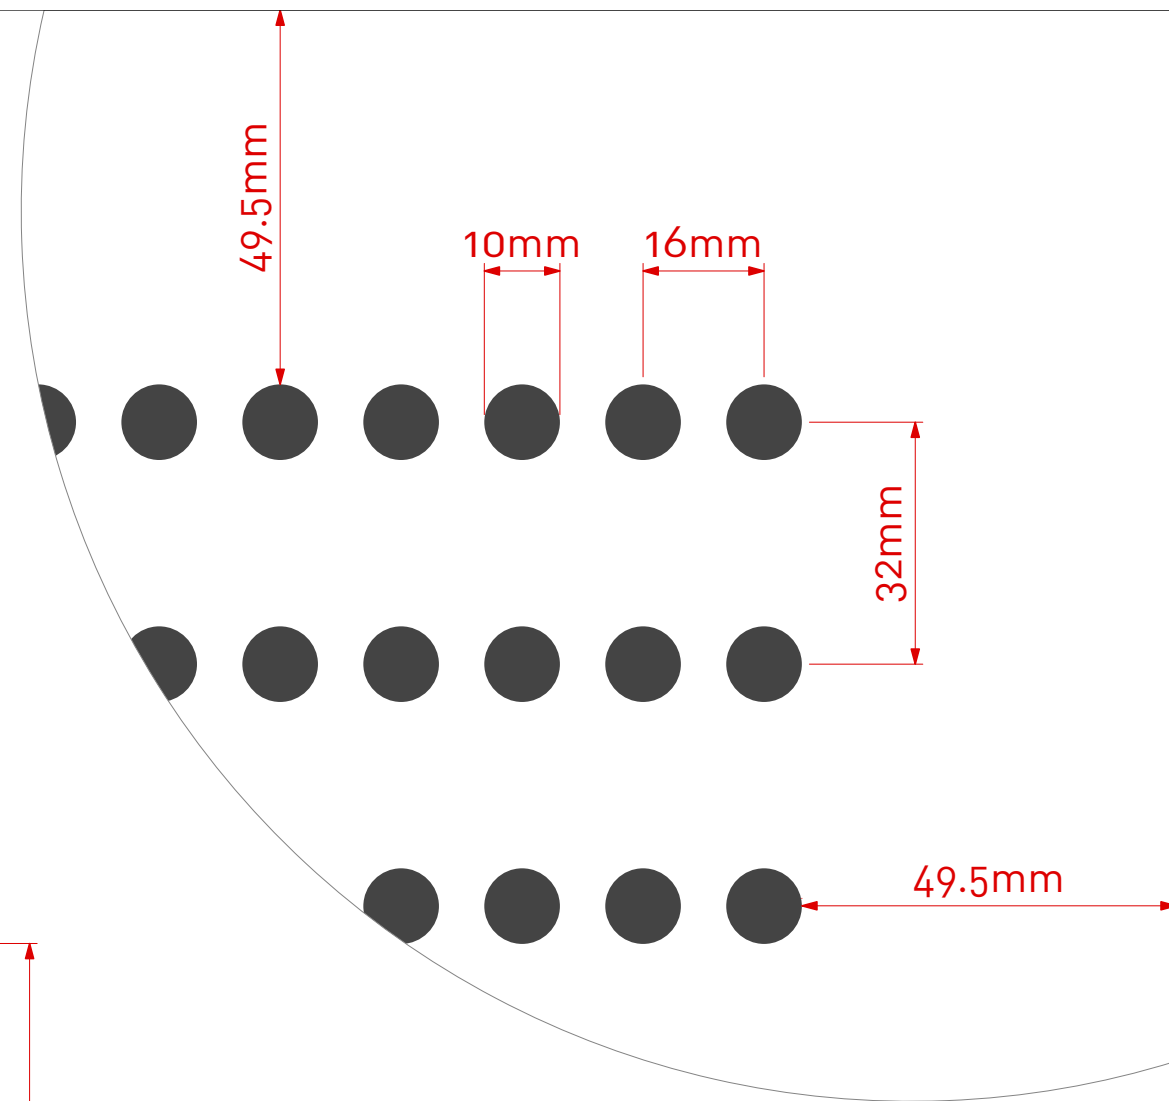

Scale 1:1 @ A3



Cluster Group



asona

www.asona.co.nz

info@asona.co.nz

Tel: +64 9 525 6575

Customer: _____

Project Name: _____

Drawing Name: Round Hole Perforations

Panel Type(s): _____

Item: H10.16/32.S.50 W1L1

Date: 22/5/23


Version: 3

Scale: 1:10 & 1:1 @ A3

Asona SONAWOOD™ Acoustic Panel


Item:	H12.16/32.S.50 W1L1
Perforations:	12mm hole @ 32mm centres
Sheet Size:	2397mm (L) x 1197mm (W)
Border:	48.5mm (L) & 56.5mm (W)
Open Area*:	19.73%

*Includes non perforated border.

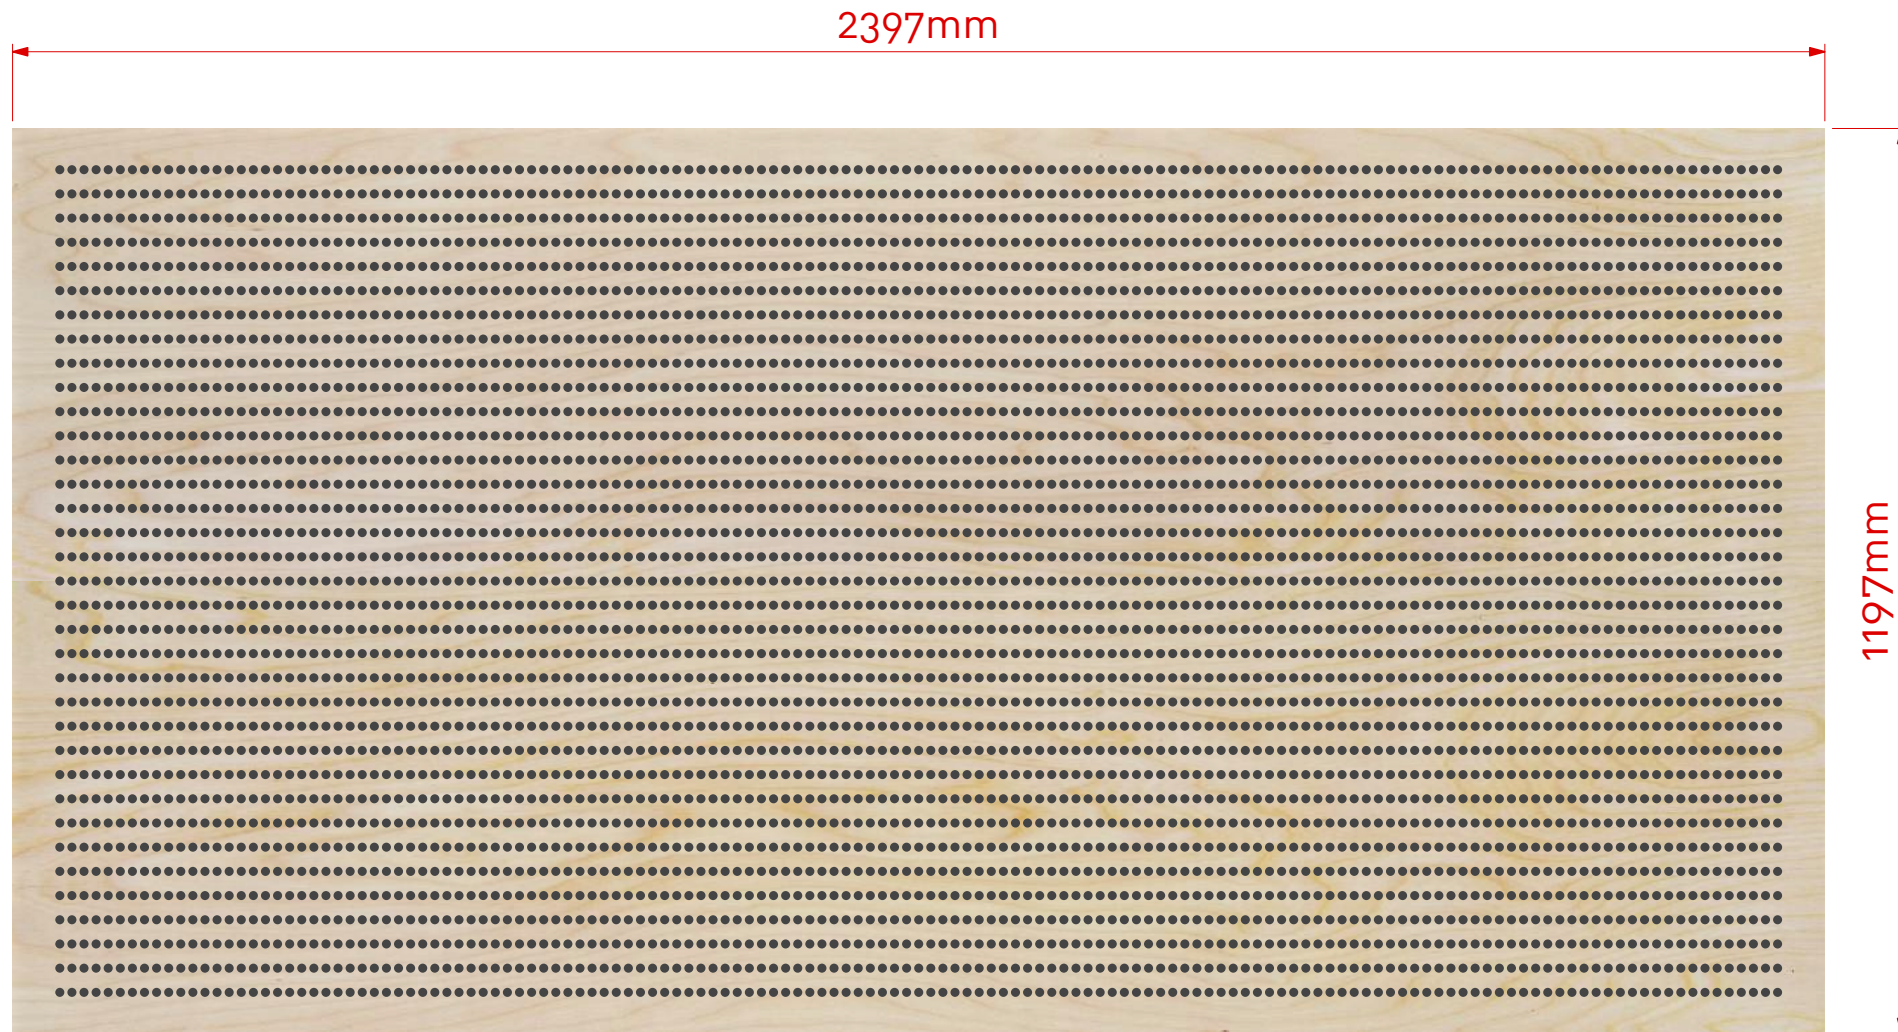

Note: Panel size, border and non perforated areas can be varied to suit project, consult Asona

Scale 1:10 @ A3

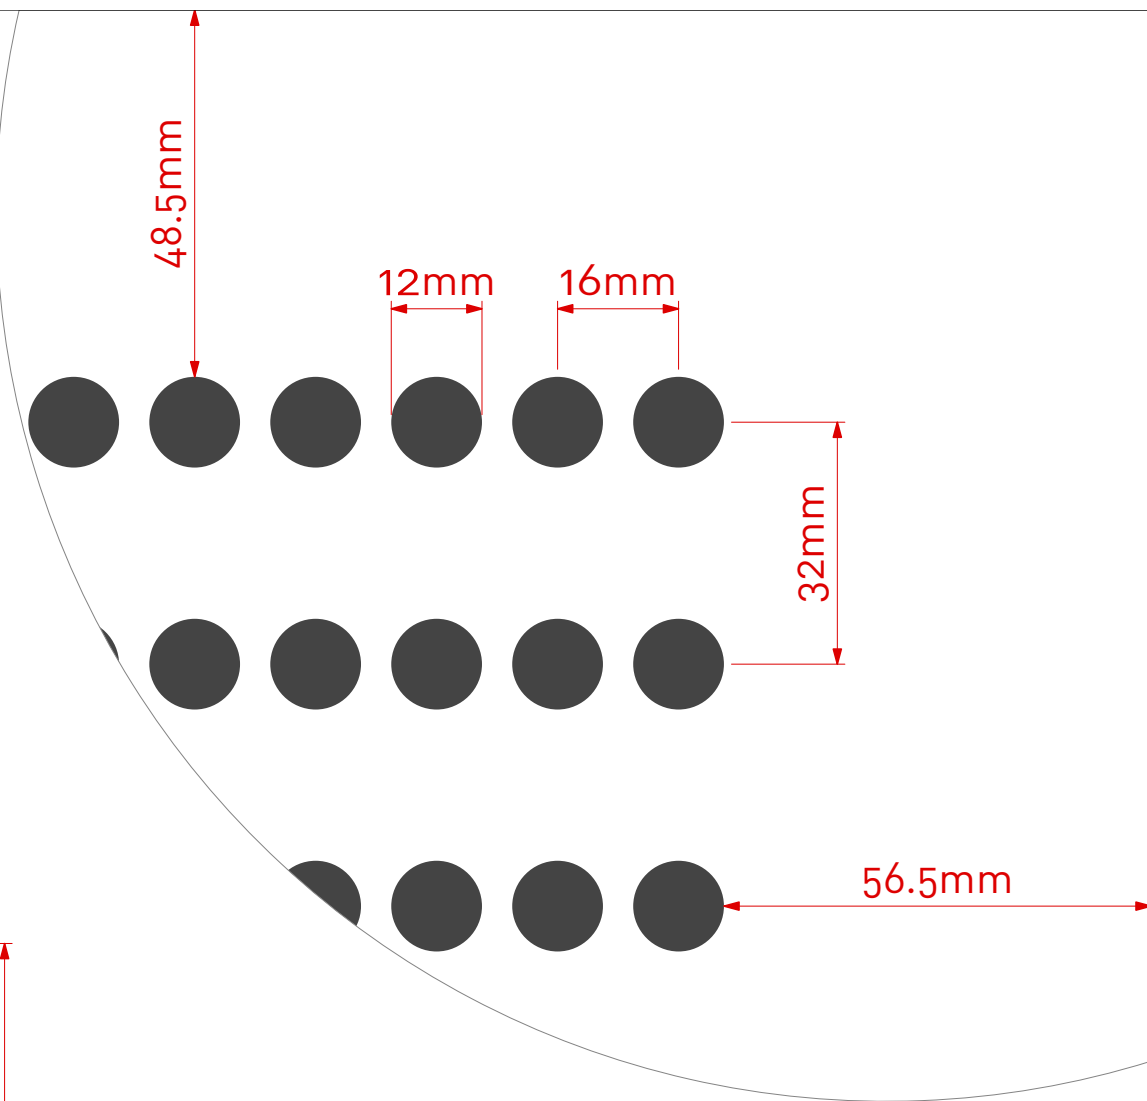

Scale 1:1 @ A3



Cluster Group



asona

www.asona.co.nz

info@asona.co.nz

Tel: +64 9 525 6575

Customer: _____

Project Name: _____

Drawing Name: Round Hole Perforations

Panel Type(s): _____

Item: H12.16/32.S.50 W1L1

Date: 22/5/23

Version: 3

Scale: 1:10 & 1:1 @ A3