


# Asona SONAWOOD™ Acoustic Panel


Item:	H8.16.S.8 W1L1
Perforations:	8mm hole @ 16mm centres
Sheet Size:	2400mm (L) x 1200mm (W)
Border:	4mm (L) & 4mm (W)
Open Area*:	19.63%

\*Includes non perforated border.

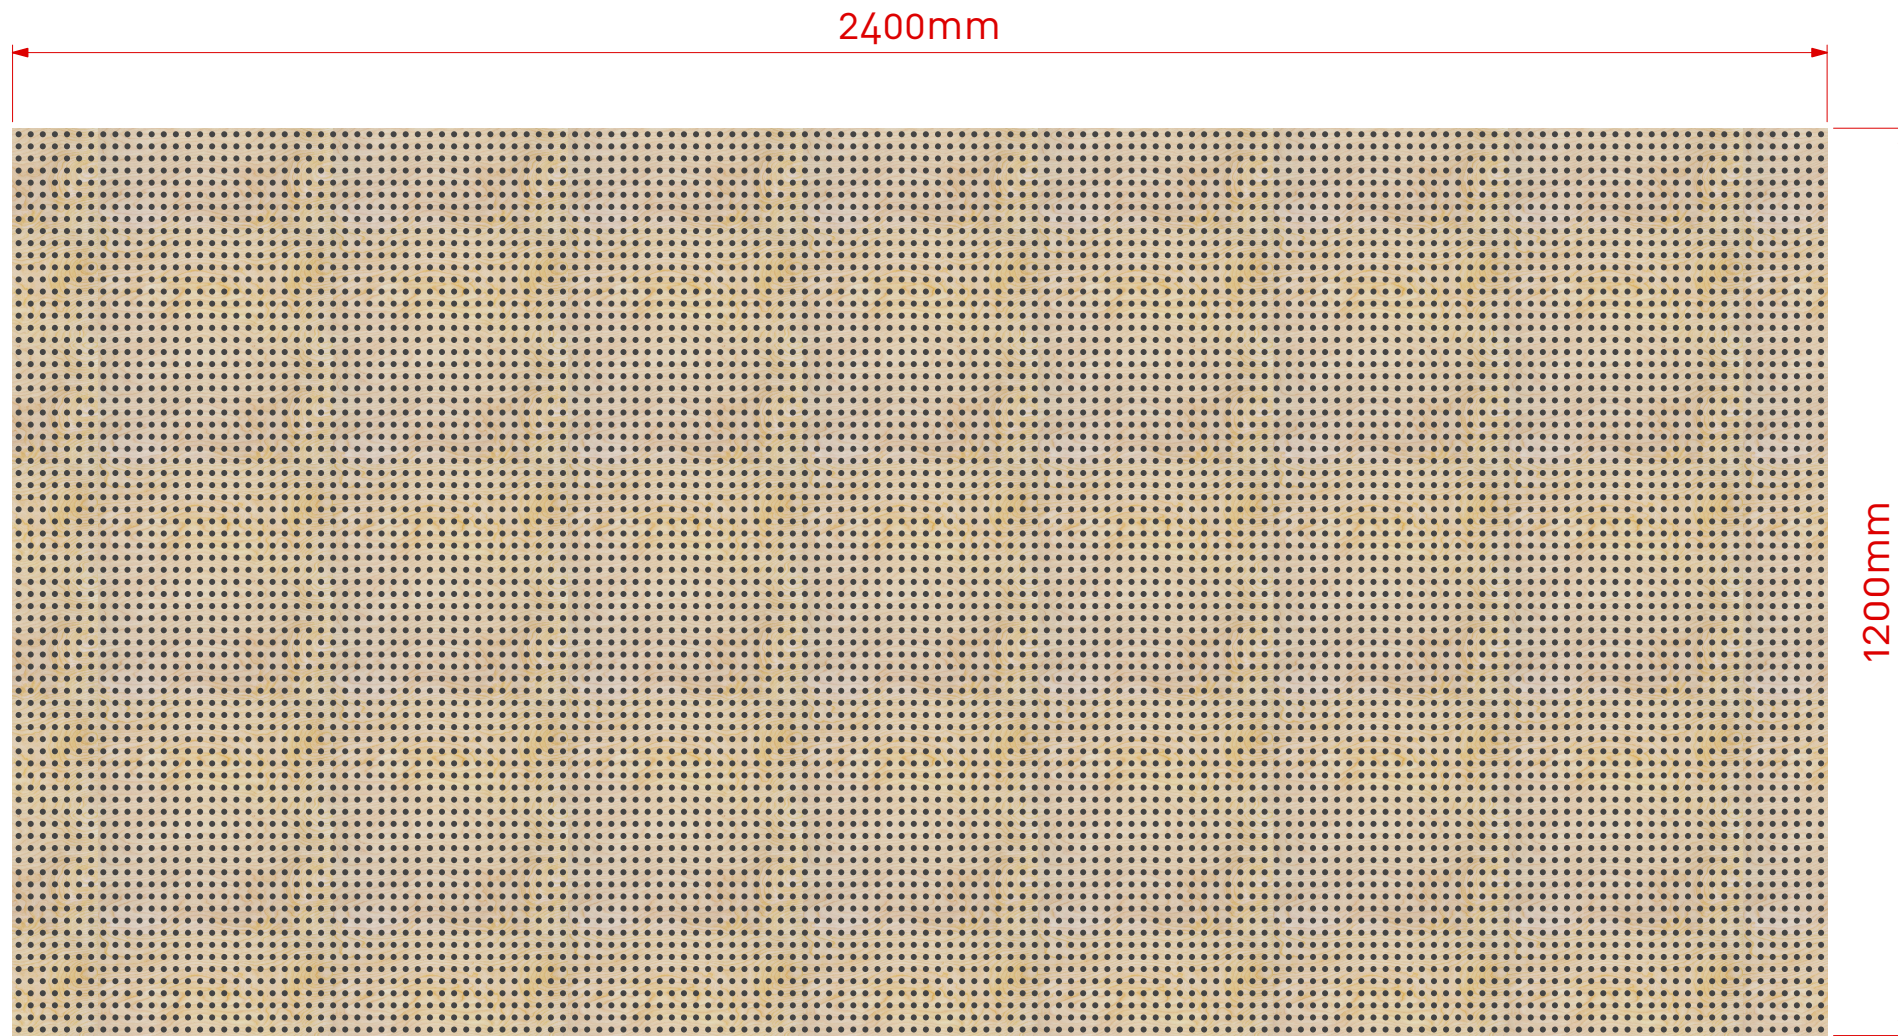

Note: Panel size, border and non perforated areas can be varied to suit project, consult Asona

Scale 1:10 @ A3

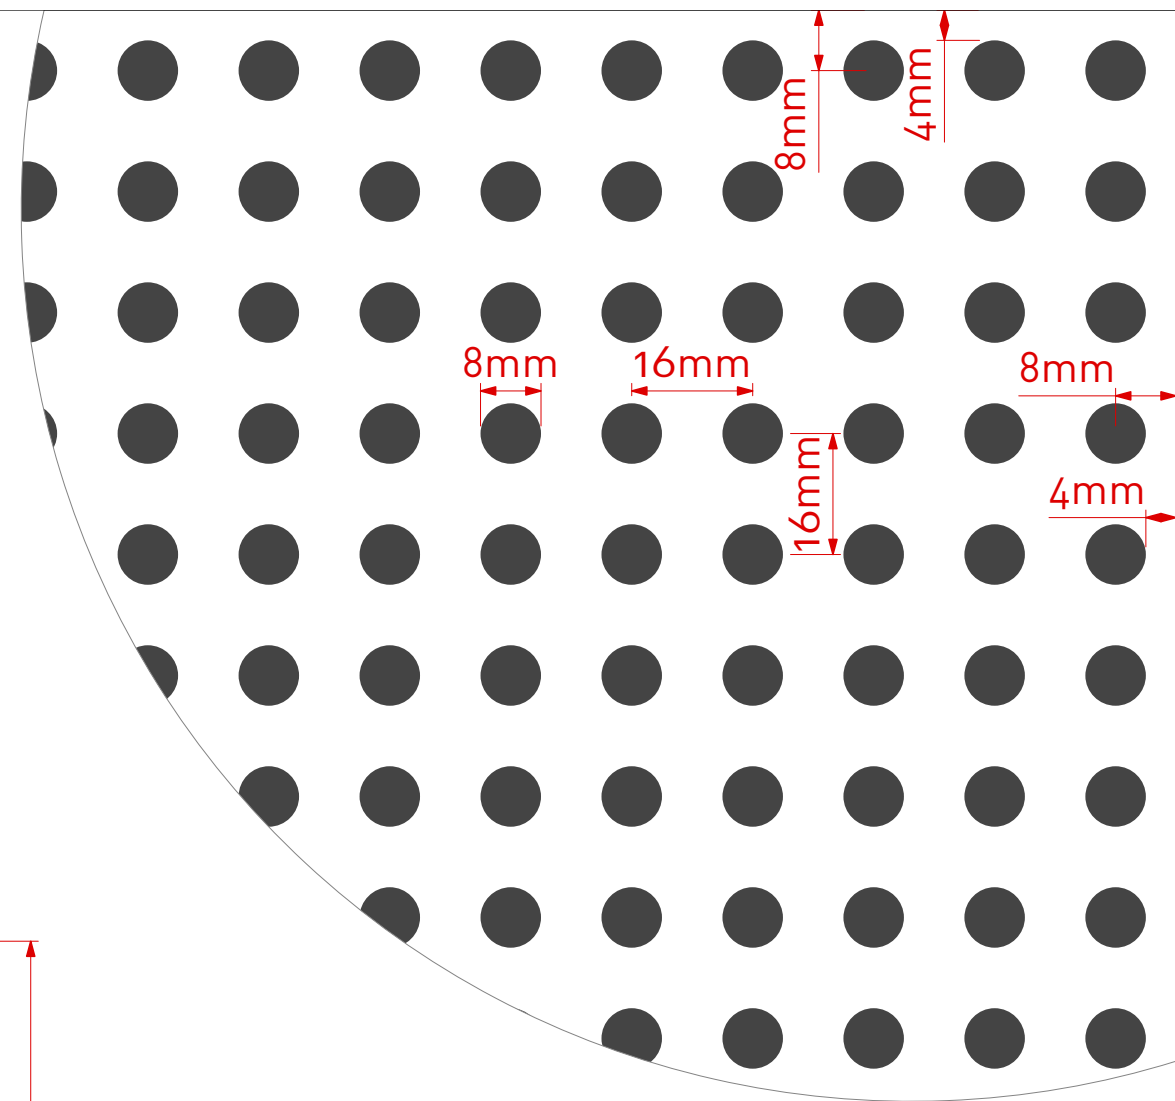

Scale 1:1 @ A3



Cluster Group



asona

[www.asona.co.nz](http://www.asona.co.nz)

[info@asona.co.nz](mailto:info@asona.co.nz)

Tel: +64 9 525 6575

Customer:

Drawing Name: Round Hole Perforations

Item: H8.16.S.8 W1L1

Version: 3

Project Name:

Panel Type(s):

Date: 29/3/23

Scale: 1:10 & 1:1 @ A3

© Copyright ASONA Ltd 2023, Asona and Sonawood are trade marks of Asona Ltd. We reserve the right to change specifications without notification.